


NOTE: WATERSTOPS MUST BE FULLY ENCAPSULATED WITH CONCRETE A MIN OF 3" ON BOTH SIDES

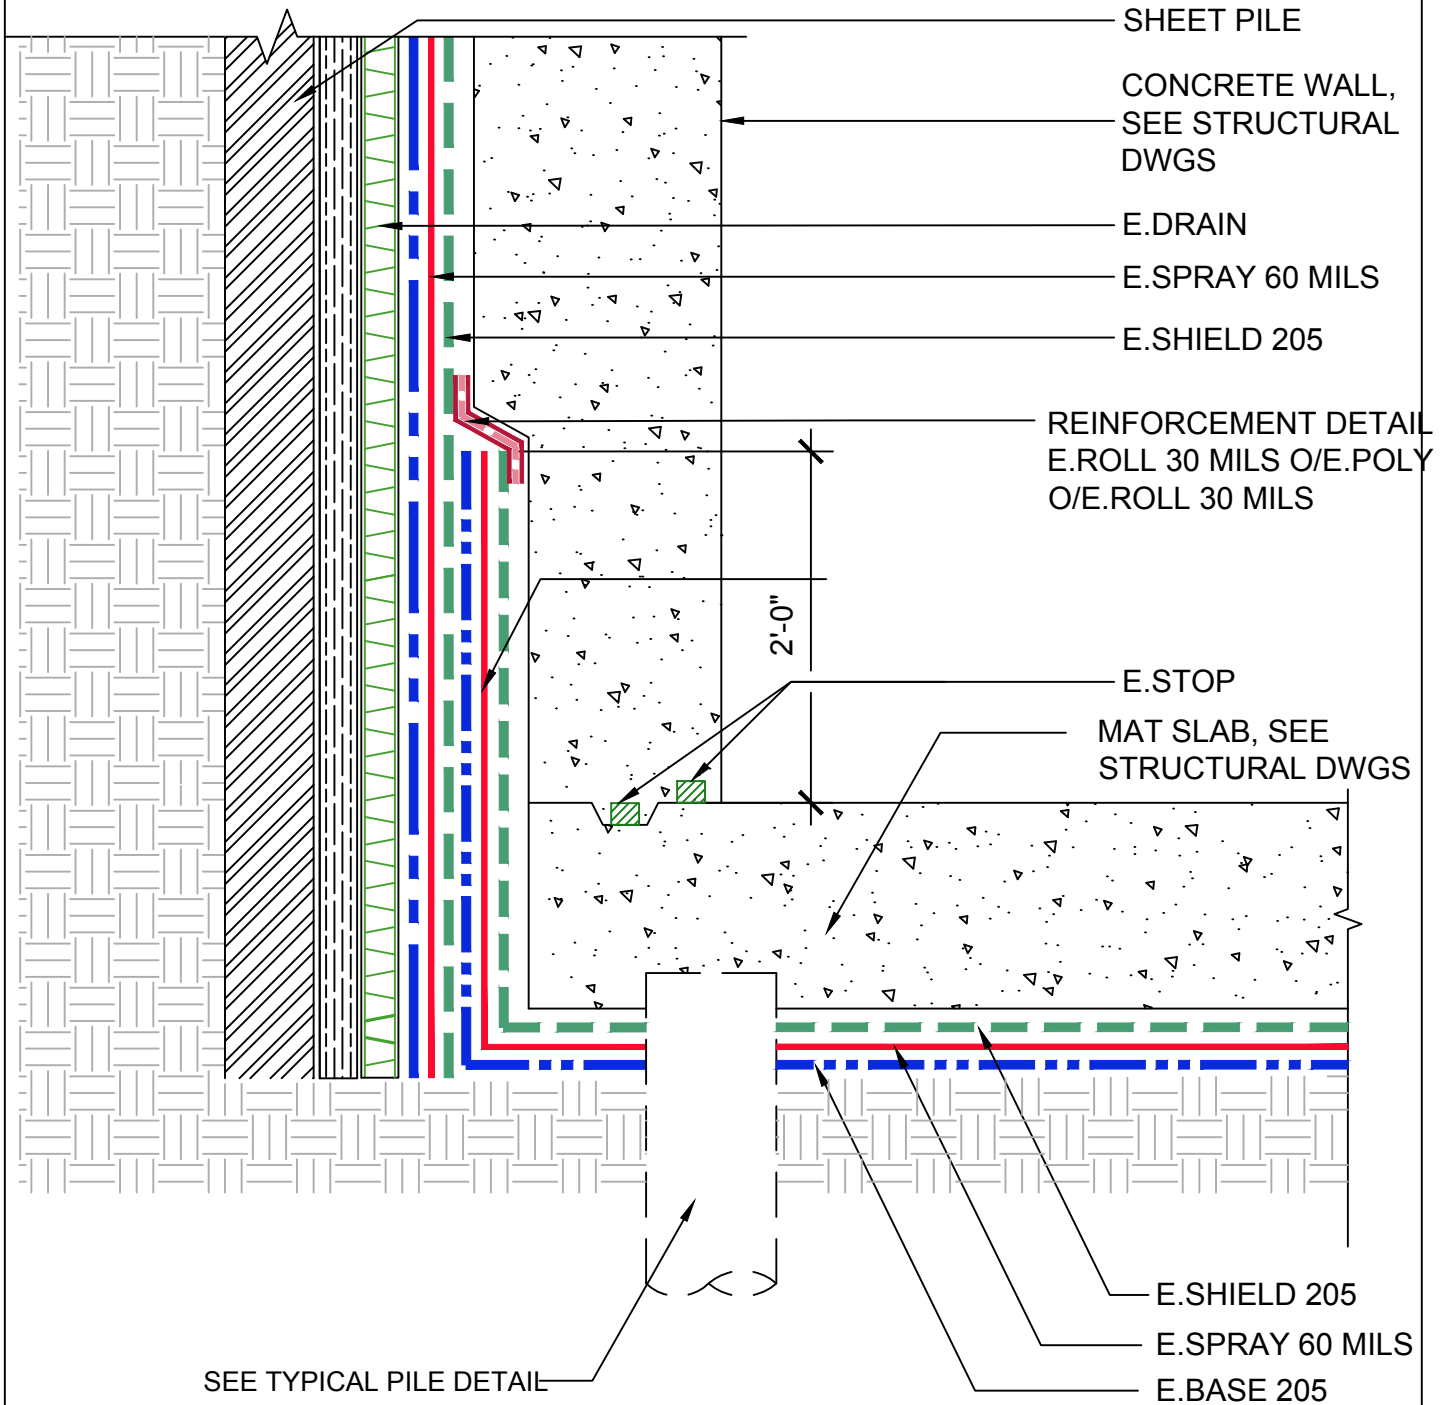

SYSTEM
E.PROFORMANCE M

OLD REFERENCE

NOT
TO
SCALE

THICKNESS OF EPRO
PRODUCTS ARE
EXAGGERATED FOR CLARITY

UNDERSLAB VAPOR MAT SLAB TO
SHEET PILE SHORING AND PILE
FOUNDATION

AS A SUPPLIER OF FINISHED PRODUCTS ONLY, EPRO SERVICES, INC. DOES NOT ASSUME RESPONSIBILITY FOR ERRORS IN DESIGN, ENGINEERING OR DIMENSIONS. THE PROJECT TEAM MUST VERIFY ALL DIMENSIONS AND SUITABILITY OF DETAILS. THE PRODUCTS LISTED ARE TRADEMARKS OF EPRO SERVICES, INC.

REVISIONS

ISSUED DATE

DRAWING NO.

6.28.17

15.140.3.1