


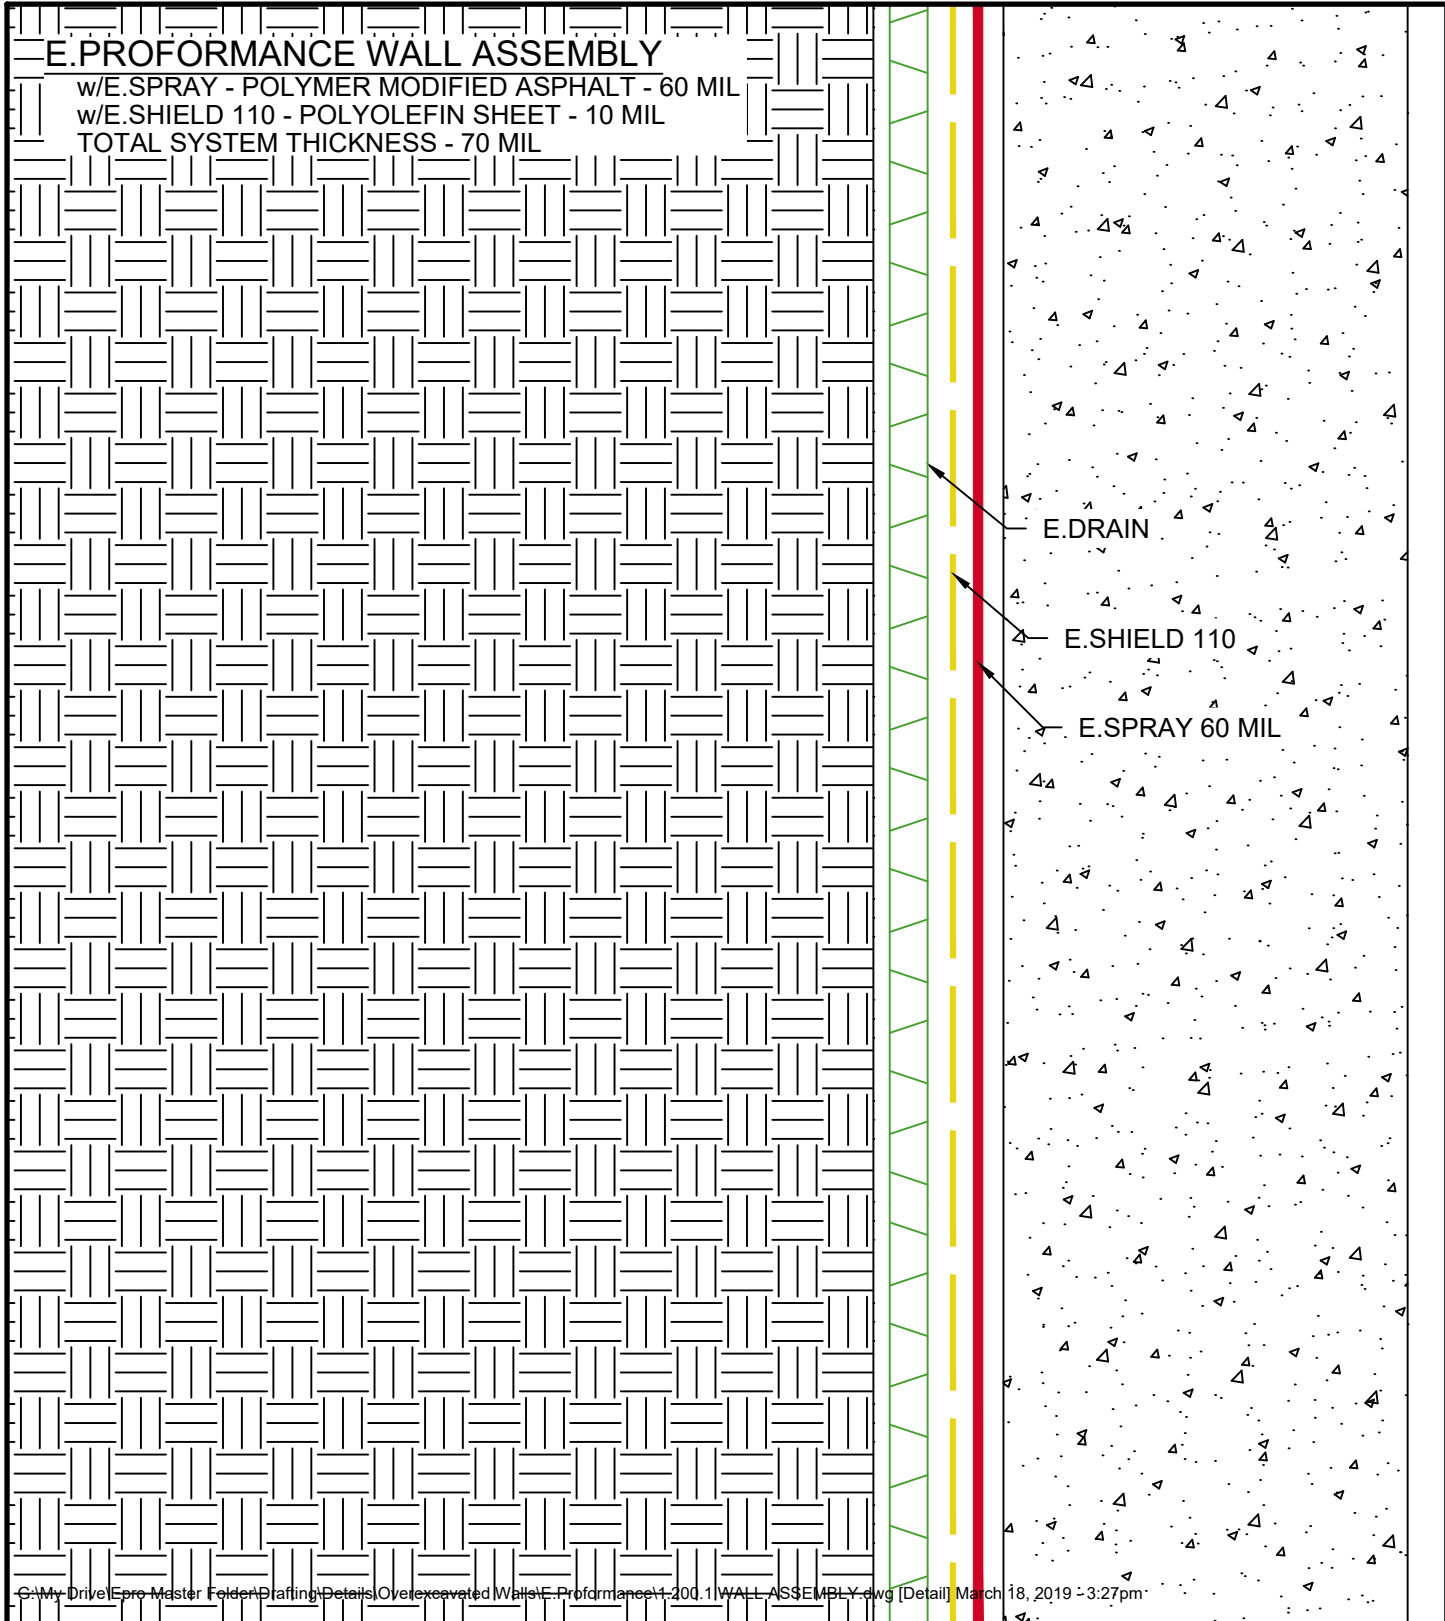

E.PROFORMANCE WALL ASSEMBLY

w/E.SPRAY - POLYMER MODIFIED ASPHALT - 60 MIL
w/E.SHIELD 110 - POLYOLEFIN SHEET - 10 MIL
TOTAL SYSTEM THICKNESS - 70 MIL



C:\My Drive\Pro Master Fields\Drafting\Details\Overexcavated Walls\E.Proformance\1.200.1 WALL ASSEMBLY.dwg [Detail] March 18, 2019 - 3:27pm

WALL ASSEMBLY

	SYSTEM NAME	DRAWING NUMBER	
	E.PROFORMANCE	1.200.1	
	DRAFTER	DATE	
	TSH	03/18/19	

AS A SUPPLIER OF FINISHED PRODUCTS ONLY, EPRO SERVICES, INC. DOES NOT ASSUME RESPONSIBILITY FOR ERRORS IN DESIGN, ENGINEERING OR DIMENSIONS. THE PROJECT TEAM MUST VERIFY ALL DIMENSIONS AND SUITABILITY OF DETAILS. THE PRODUCTS LISTED ARE TRADEMARKS OF EPRO SERVICES, INC.

NTS

PAGE 1 OF 1