


# E.PROFORMANCE WALL ASSEMBLY

w/E.SPRAY - POLYMER MODIFIED ASPHALT - 60 MIL  
w/E.SHIELD 110 - POLYOLEFIN SHEET - 10 MIL  
TOTAL SYSTEM THICKNESS - 70 MIL

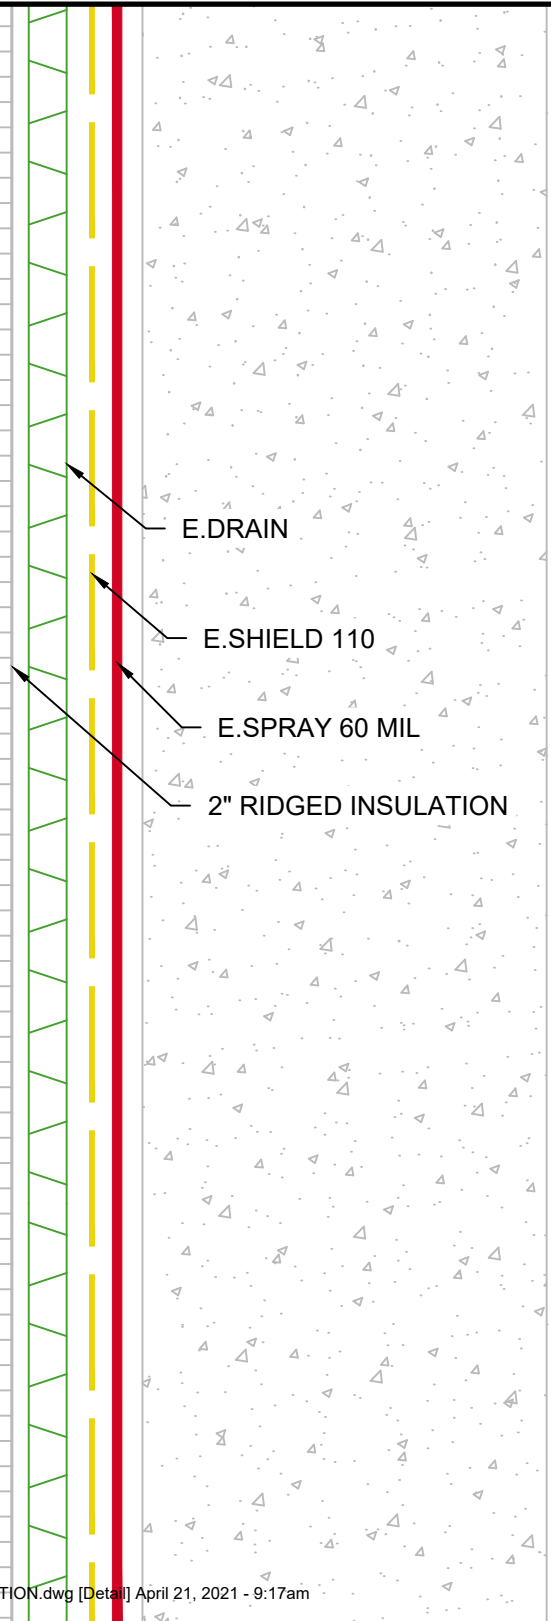

E.DRAIN



E.SHIELD 110

E.SPRAY 60 MIL

2" RIDGED INSULATION

G:\My Drive\Epro Master Folder\Drafting\Details\Walls\E.Proformance\1.200.1.1 WALL ASSEMBLY with INSULATION.dwg [Detail] April 21, 2021 - 9:17am

## WALL ASSEMBLY with INSULATION

	SYSTEM NAME	DRAWING NUMBER	
	E.PROFORMANCE	1.200.1.1	
	DRAFTER	DATE	
	RJT	8/23/19	

AS A SUPPLIER OF FINISHED PRODUCTS ONLY, EPRO SERVICES, INC. DOES NOT ASSUME RESPONSIBILITY FOR ERRORS IN DESIGN, ENGINEERING OR DIMENSIONS. THE PROJECT TEAM MUST VERIFY ALL DIMENSIONS AND SUITABILITY OF DETAILS. THE PRODUCTS LISTED ARE TRADEMARKS OF EPRO SERVICES, INC.

NTS

PAGE 1 OF 1