




E.PROFORMANCE DECK ASSEMBLY

w/E.SPRAY - POLYMER MODIFIED ASPHALT - 60 MIL
w/E.SHIELD 110 - POLYOLEFIN SHEET - 10 MIL
TOTAL SYSTEM THICKNESS - 70MIL

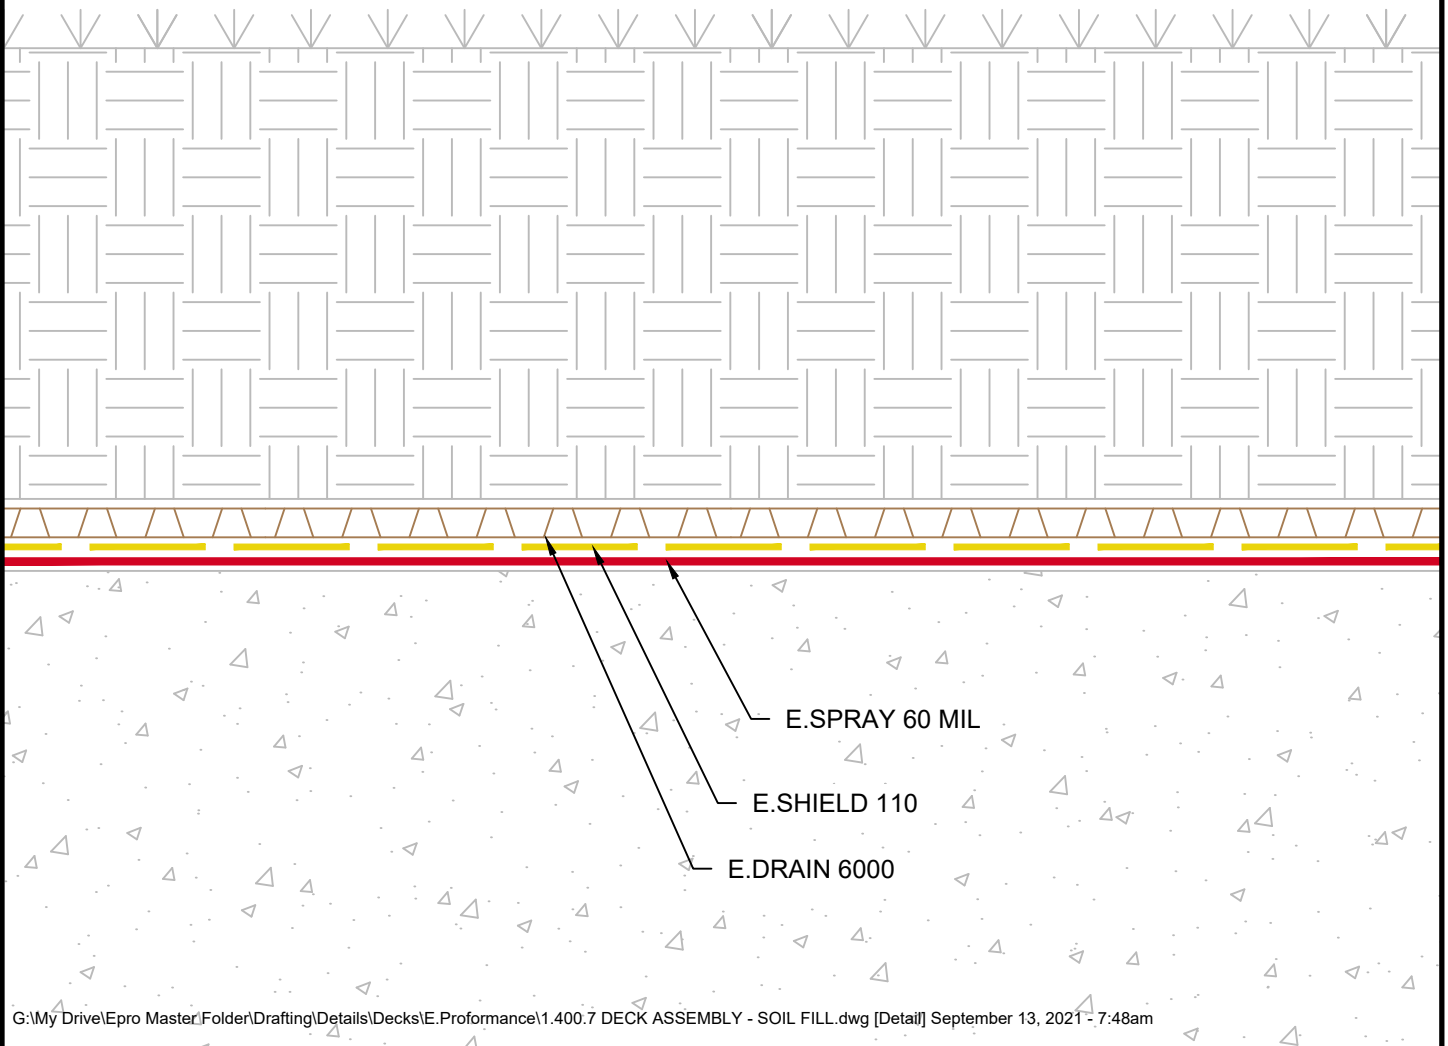

G:\My Drive\Epro Master\Folder\Drafting\Details\Decks\E.Proformance\1.400.7 DECK ASSEMBLY - SOIL FILL.dwg [Detail] September 13, 2021 - 7:48am

DECK ASSEMBLY - SOIL FILL

	SYSTEM NAME	DRAWING NUMBER	
	E.PROFORMANCE	1.400.7	
	DRAFTER	DATE	
	RJT	09/13/2021	

AS A SUPPLIER OF FINISHED PRODUCTS ONLY, EPRO SERVICES, INC. DOES NOT ASSUME RESPONSIBILITY FOR ERRORS IN DESIGN, ENGINEERING OR DIMENSIONS. THE PROJECT TEAM MUST VERIFY ALL DIMENSIONS AND SUITABILITY OF DETAILS. THE PRODUCTS LISTED ARE TRADEMARKS OF EPRO SERVICES, INC.

NTS

PAGE 1 OF 1