


E.PROFORMANCE SLIPSHEET SHORING ASSEMBLY

w/E.SPRAY - POLYMER MODIFIED ASPHALT - 60 MIL
w/E.BASE 205 - GEOCOMPOSITE BASE COURSE - 18 MIL
TOTAL SYSTEM THICKNESS - 78 MIL



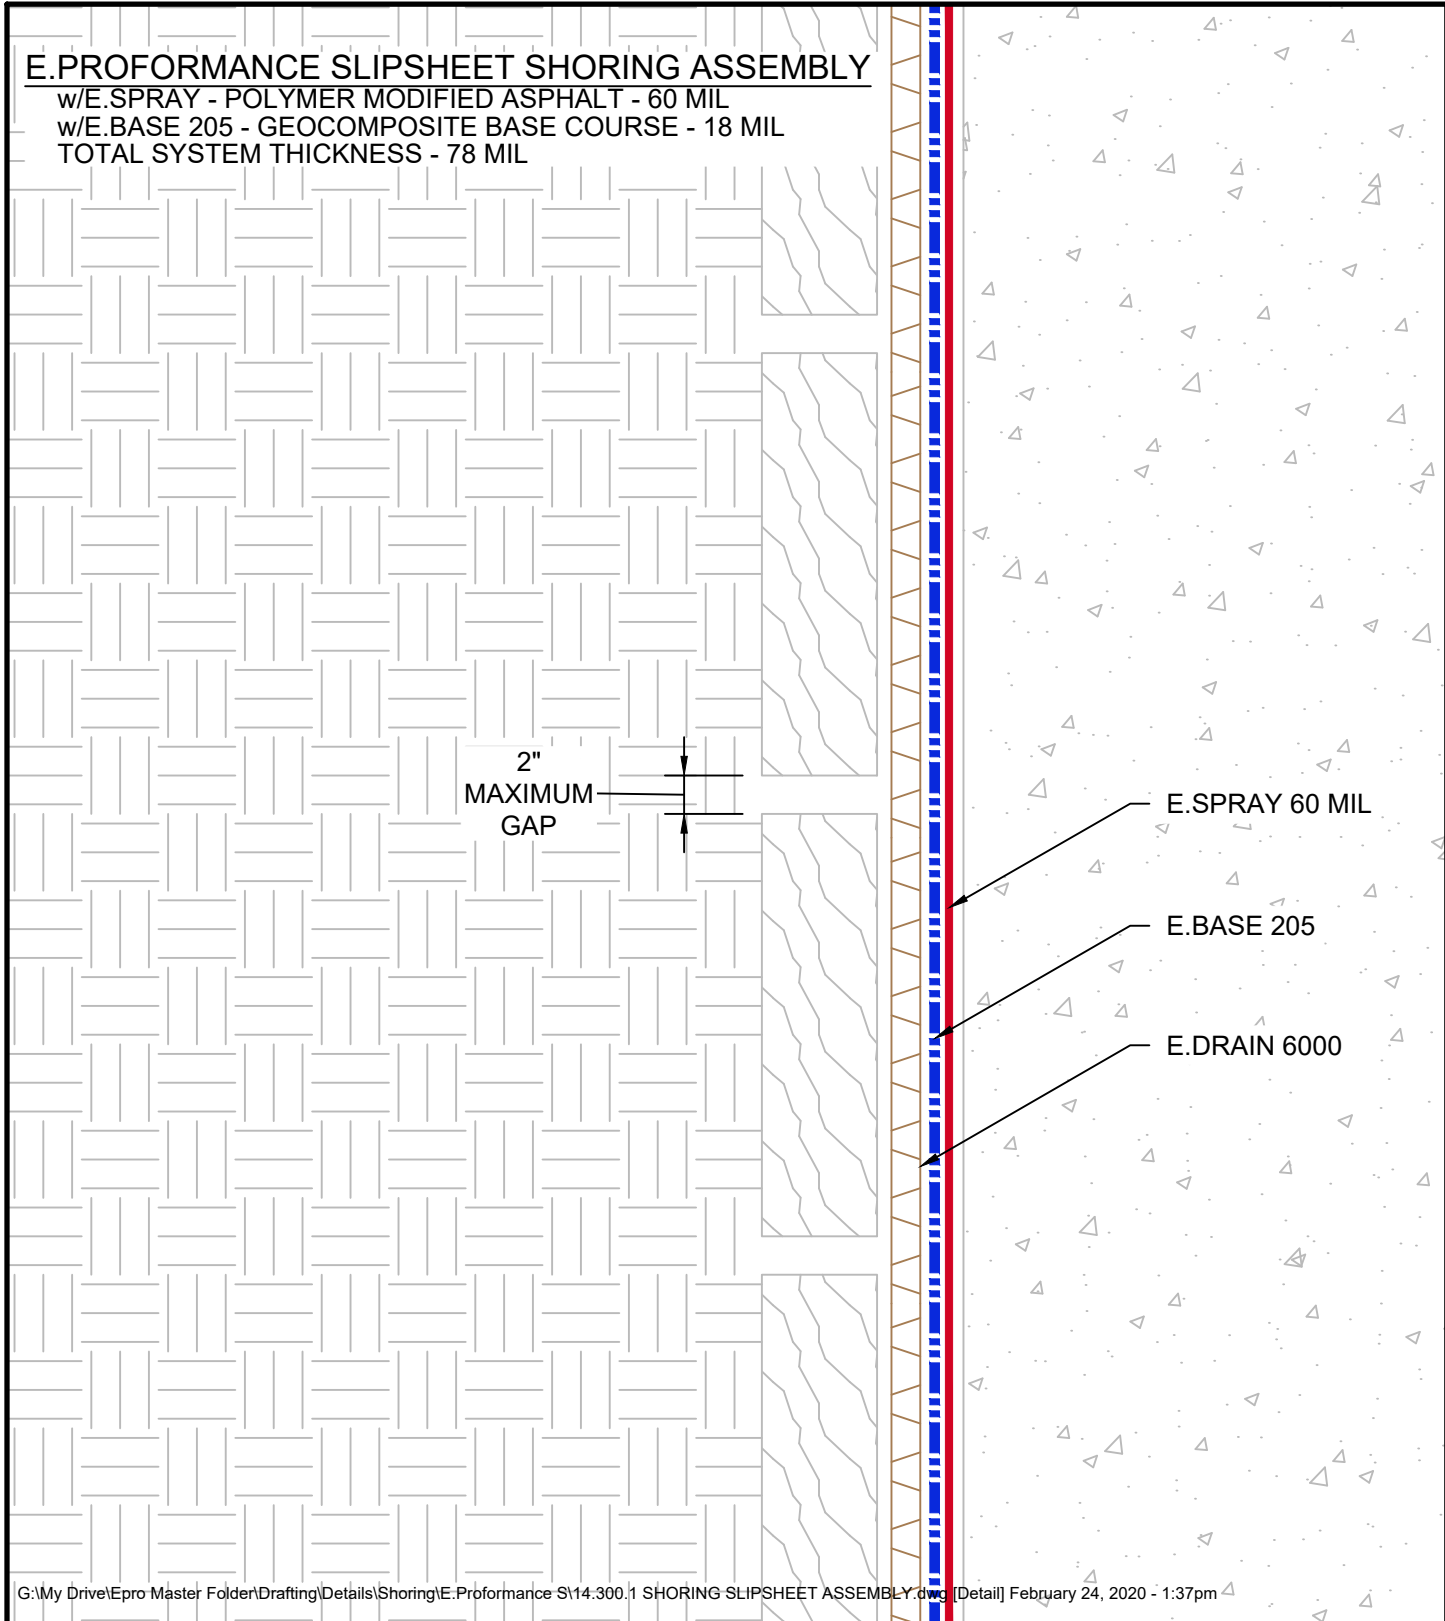

2"
MAXIMUM
GAP

E.SPRAY 60 MIL
E.BASE 205
E.DRAIN 6000

G:\My Drive\Epro Master Folder\Drafting\Details\Shoring\E.Proformance S14.300.1 SHORING SLIPSHEET ASSEMBLY.dwg [Detail] February 24, 2020 - 1:37pm

SHORING SLIPSHEET ASSEMBLY

	SYSTEM NAME	DRAWING NUMBER	
	E.PROFORMANCE SLIPSHEET	14.300.1	
	DRAFTER	DATE	
	RJT	2/24/2020	

AS A SUPPLIER OF FINISHED RPRODUCTS ONLY, EPRO SERVICES, INC. DOES NOT ASSUME RESPONSIBILITY FOR ERRORS IN DESIGN, ENGINEERING OR DIMENSIONS. THE PROJECT TEAM MUST VERIFY ALL DIMENSIONS AND SUITABILITY OF DETAILS. THE PRODUCTS LISTED ARE TRADEMARKS OF EPRO SERVICES, INC.

NTS PAGE 1 OF 1