


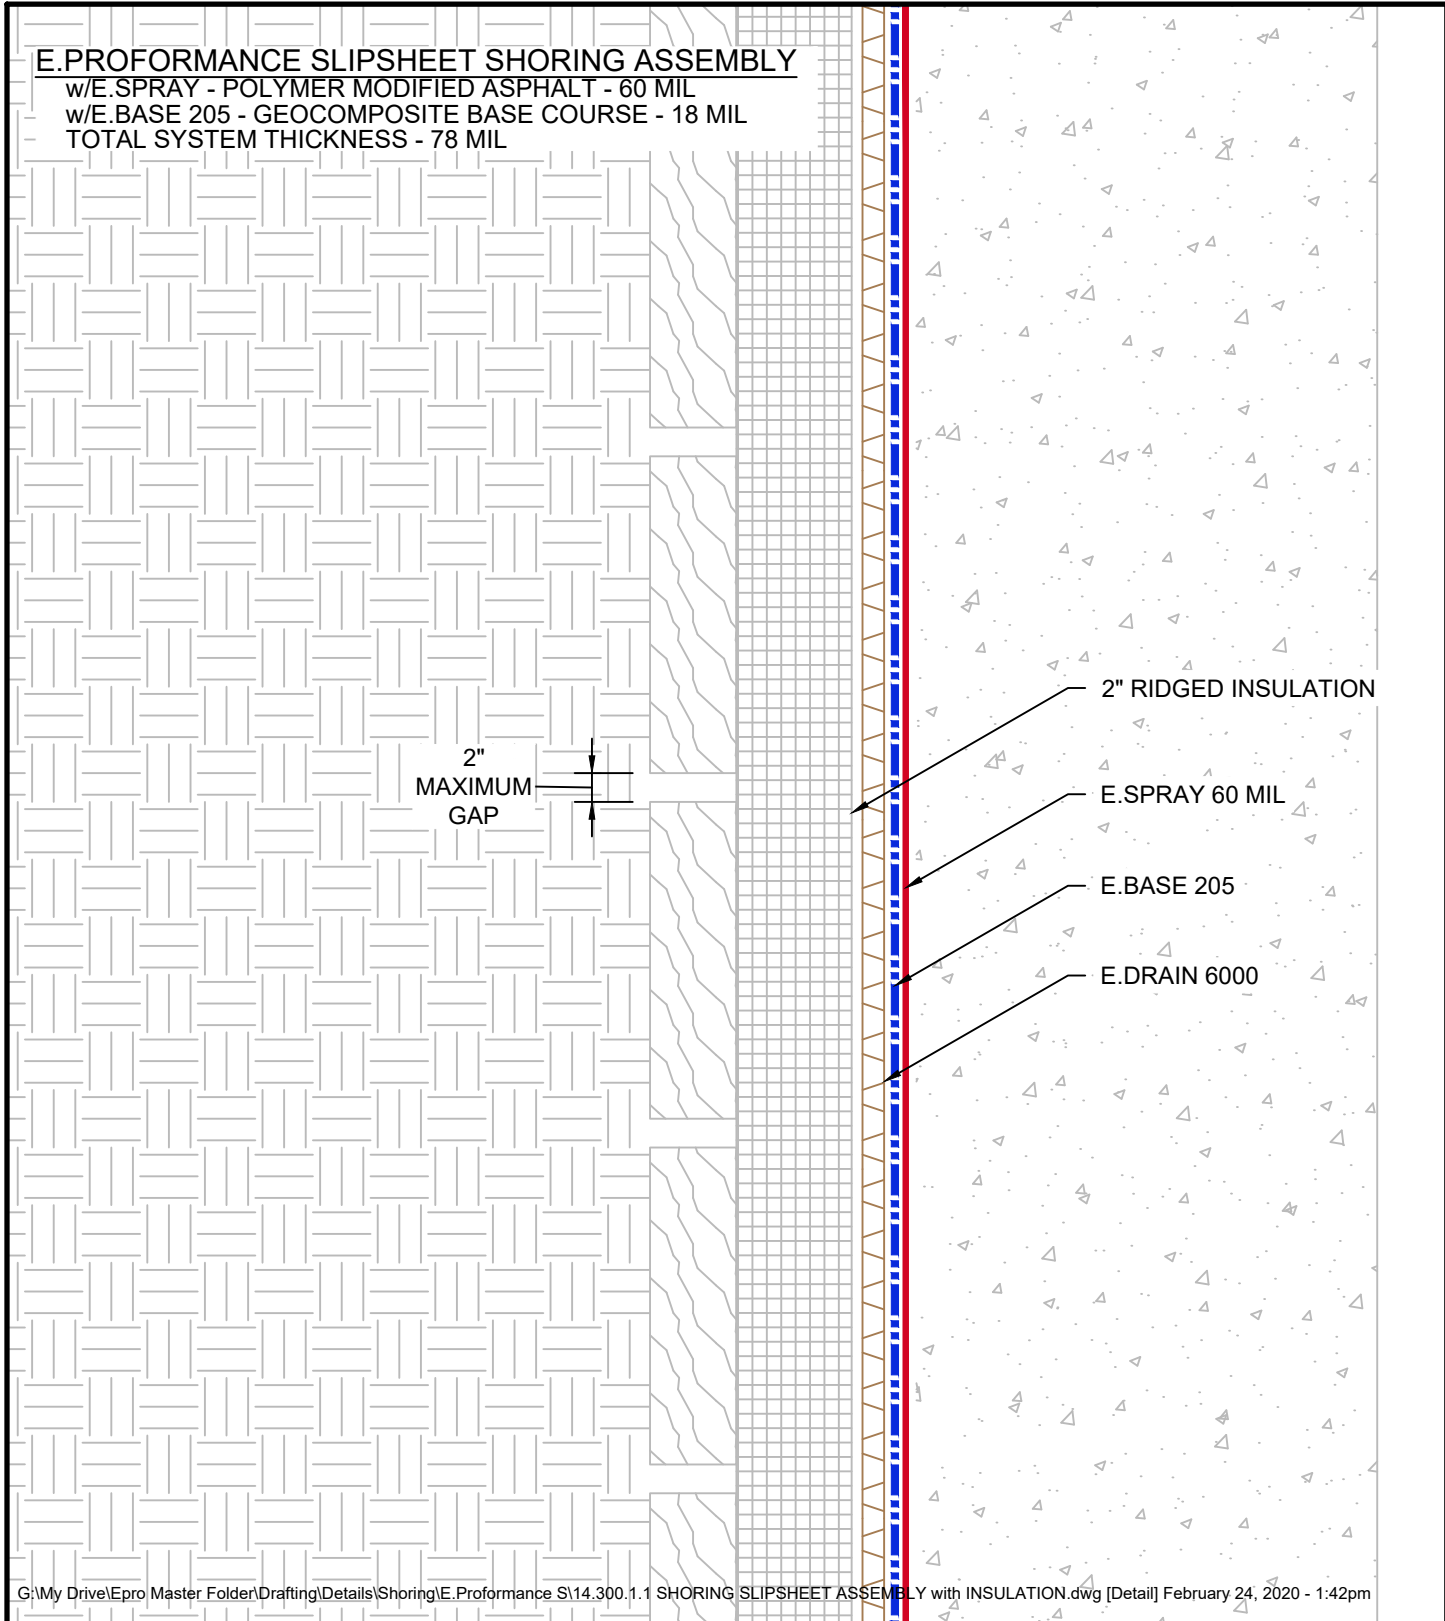

E.PROFORMANCE SLIPSHEET SHORING ASSEMBLY
 w/E.SPRAY - POLYMER MODIFIED ASPHALT - 60 MIL
 w/E.BASE 205 - GEOCOMPOSITE BASE COURSE - 18 MIL
 TOTAL SYSTEM THICKNESS - 78 MIL



G:\My Drive\Epro Master Folder\Drafting\Details\Shoring\E.Proformance S14.300.1.1 SHORING SLIPSHEET ASSEMBLY with INSULATION.dwg [Detail] February 24, 2020 - 1:42pm

SHORING SLIPSHEET ASSEMBLY with INSULATION

	SYSTEM NAME	DRAWING NUMBER	
	E.PROFORMANCE SLIPSHEET	14.300.1.1	
	DRAFTER	DATE	
	RJT	2/24/2020	

AS A SUPPLIER OF FINISHED PRODUCTS ONLY, EPRO SERVICES, INC. DOES NOT ASSUME RESPONSIBILITY FOR ERRORS IN DESIGN, ENGINEERING OR DIMENSIONS. THE PROJECT TEAM MUST VERIFY ALL DIMENSIONS AND SUITABILITY OF DETAILS. THE PRODUCTS LISTED ARE TRADEMARKS OF EPRO SERVICES, INC.

NTS

PAGE 1 OF 1