




# E.PROFORMANCE M UNDERSLAB VAPOR ASSEMBLY CITY OF LA SAND BASE AND PROTECTION LAYER

w/E.BASE 205 - GEOCOMPOSITE BASE SHEET - 18 MIL  
w/E.SPRAY - POLYMER MODIFIED ASPHALT - 60 MIL  
w/E.SHIELD 205 - GEOCOMPOSITE SHEET - 18 MIL  
TOTAL SYSTEM THICKNESS - 96 MIL

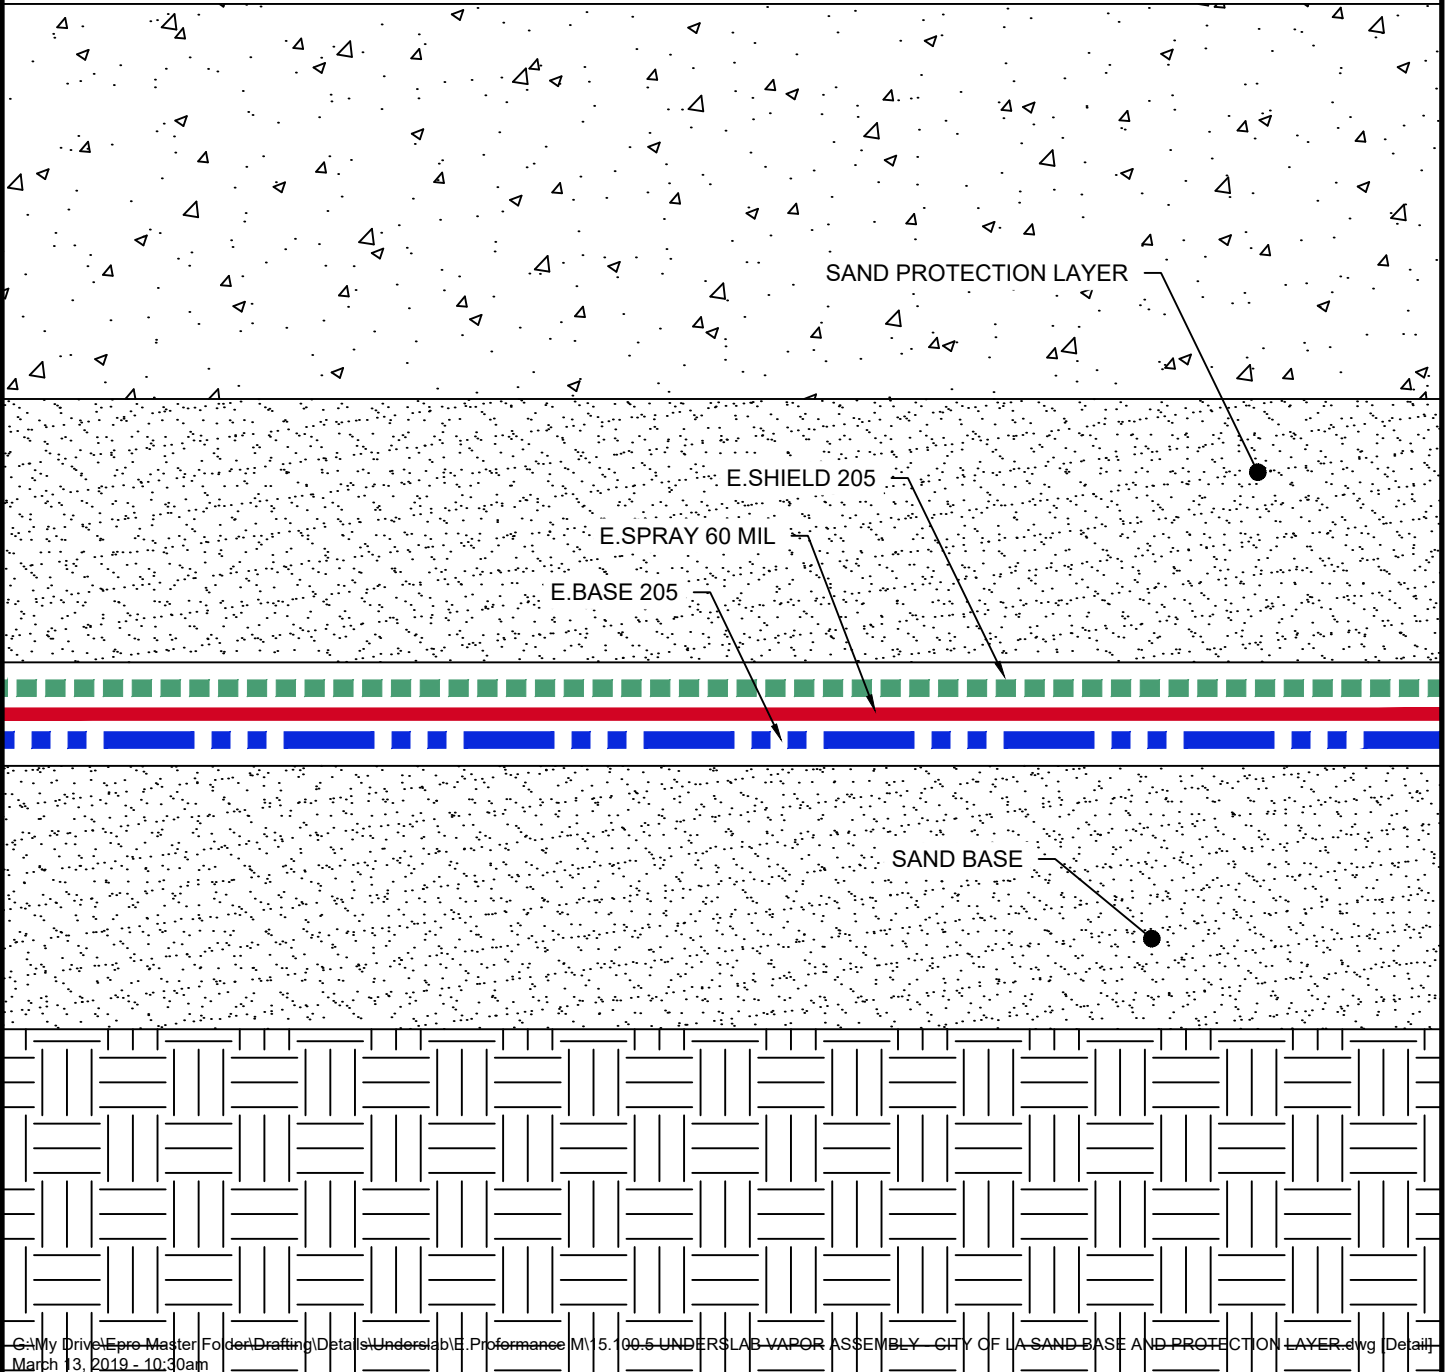

C:\My Drive\Epro Master Folder\Drafting\Details\Underslab\E.Proformance M\15.100.5 UNDERSLAB VAPOR ASSEMBLY - CITY OF LA SAND BASE AND PROTECTION LAYER.dwg Detail  
March 13, 2019 - 10:30am

## UNDERSLAB VAPOR ASSEMBLY - CITY OF LA SAND BASE AND PROTECTION LAYER

	SYSTEM NAME	DRAWING NUMBER	
	E.PROFORMANCE M	15.100.5	
	DRAFTER	DATE	
	TSH	03/13/19	

AS A SUPPLIER OF FINISHED PRODUCTS ONLY, EPRO SERVICES, INC. DOES NOT ASSUME RESPONSIBILITY FOR ERRORS IN DESIGN, ENGINEERING OR DIMENSIONS. THE PROJECT TEAM MUST VERIFY ALL DIMENSIONS AND SUITABILITY OF DETAILS. THE PRODUCTS LISTED ARE TRADEMARKS OF EPRO SERVICES, INC.

NTS

PAGE 1 OF 1