


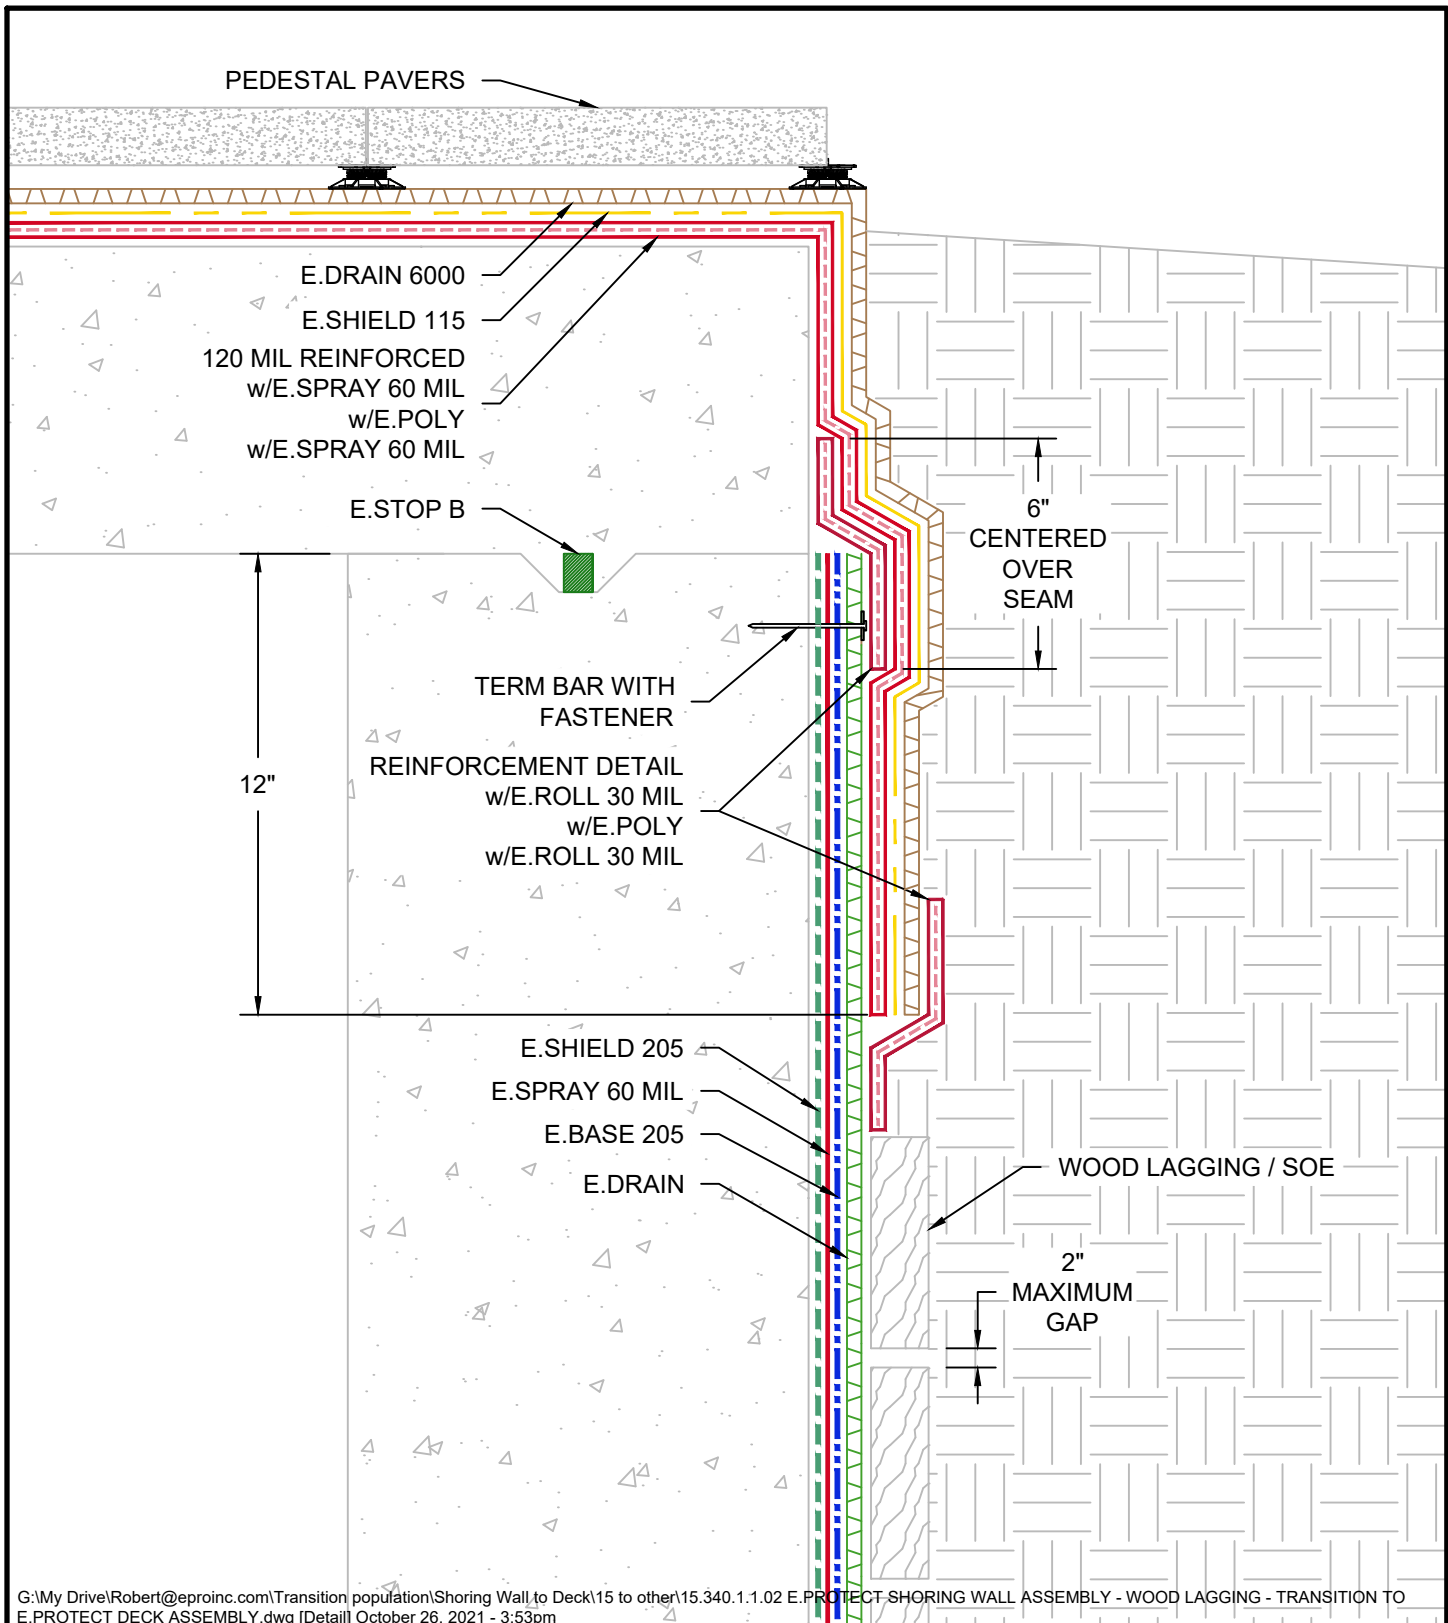

G:\My Drive\Robert@eproinc.com\Transition population\Shoring Wall to Deck\15 to other\15.340.1.1.02 E.PROTECT SHORING WALL ASSEMBLY - WOOD LAGGING - TRANSITION TO E.PROTECT DECK ASSEMBLY.dwg [Detail] October 26, 2021 - 3:53pm

E.PROFORMANCE M SHORING WALL ASSEMBLY - WOOD LAGGING - TRANSITION TO E.PROTECT DECK ASSEMBLY w/PEDESTAL PAVERS



SYSTEM NAME	DRAWING NUMBER
E.PROFORMANCE M / E.PROTECT	15.340.4.1.02
DRAFTER	DATE
RJT	10/25/2021



AS A SUPPLIER OF FINISHED RPRODUCTS ONLY, EPRO SERVICES, INC. DOES NOT ASSUME RESPONSIBILITY FOR ERRORS IN DESIGN, ENGINEERING OR DIMENSIONS. THE PROJECT TEAM MUST VERIFY ALL DIMENSIONS AND SUITABILITY OF DETAILS. THE PRODUCTS LISTED ARE TRADEMARKS OF EPRO SERVICES, INC.

NTS

PAGE 1 OF 1