


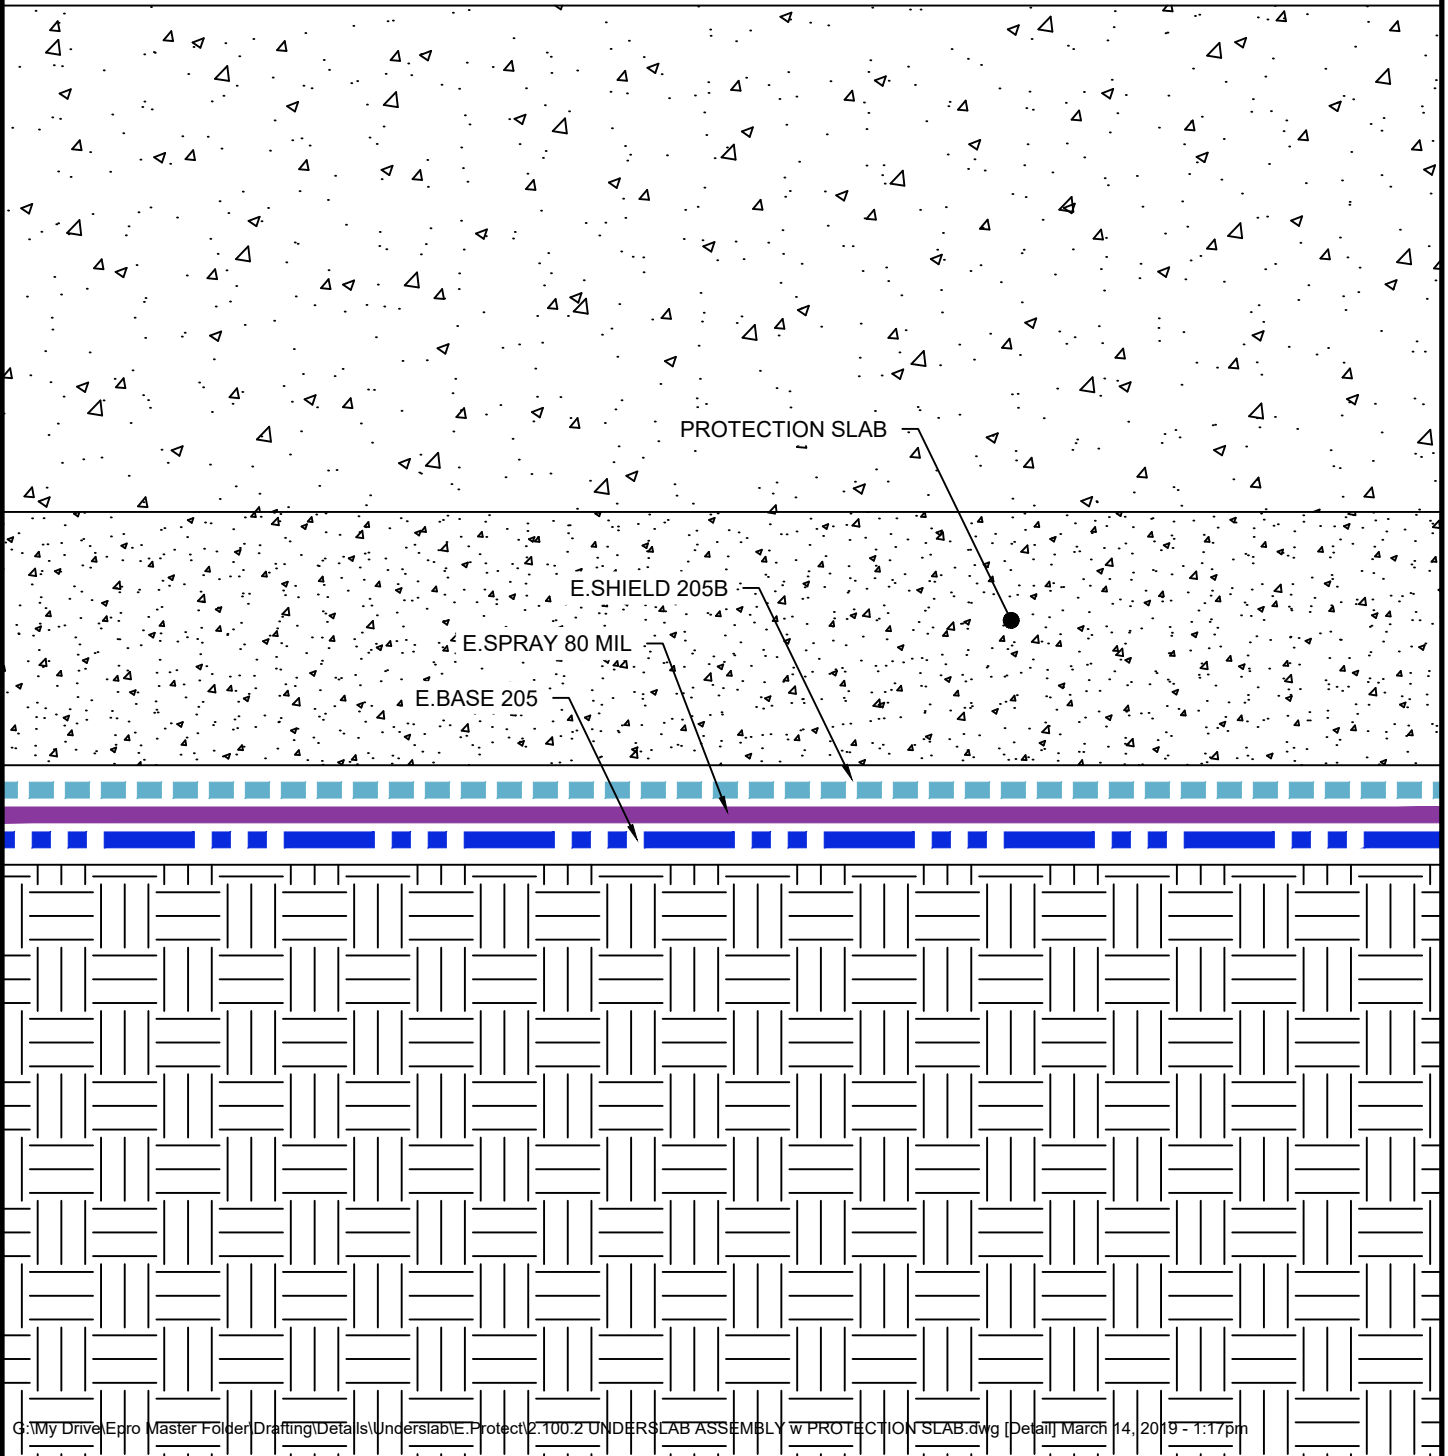

E.PROTECT UNDERSLAB ASSEMBLY w/PROTECTION SLAB

w/E.BASE 205 - GEOCOMPOSITE BASE SHEET - 18 MIL
w/E.SPRAY - POLYMER MODIFIED ASPHALT - 80 MIL
w/E.SHIELD 205B - GEOCOMPOSITE BENTONITE SHEET - 80 MIL
TOTAL SYSTEM THICKNESS - 178 MIL



G:\My Drive\Epro Master Folder\Drafting\Details\Underslab\E.Protect\2.100.2 UNDERSLAB ASSEMBLY w/PROTECTION SLAB.dwg [Detail] March 14, 2019 - 1:17pm

UNDERSLAB ASSEMBLY w/PROTECTION SLAB

	SYSTEM NAME	DRAWING NUMBER	
	E.PROTECT	2.100.2	
	DRAFTER	DATE	
	TSH	03/14/19	

AS A SUPPLIER OF FINISHED PRODUCTS ONLY, EPRO SERVICES, INC. DOES NOT ASSUME RESPONSIBILITY FOR ERRORS IN DESIGN, ENGINEERING OR DIMENSIONS. THE PROJECT TEAM MUST VERIFY ALL DIMENSIONS AND SUITABILITY OF DETAILS. THE PRODUCTS LISTED ARE TRADEMARKS OF EPRO SERVICES, INC.

NTS

PAGE 1 OF 1