


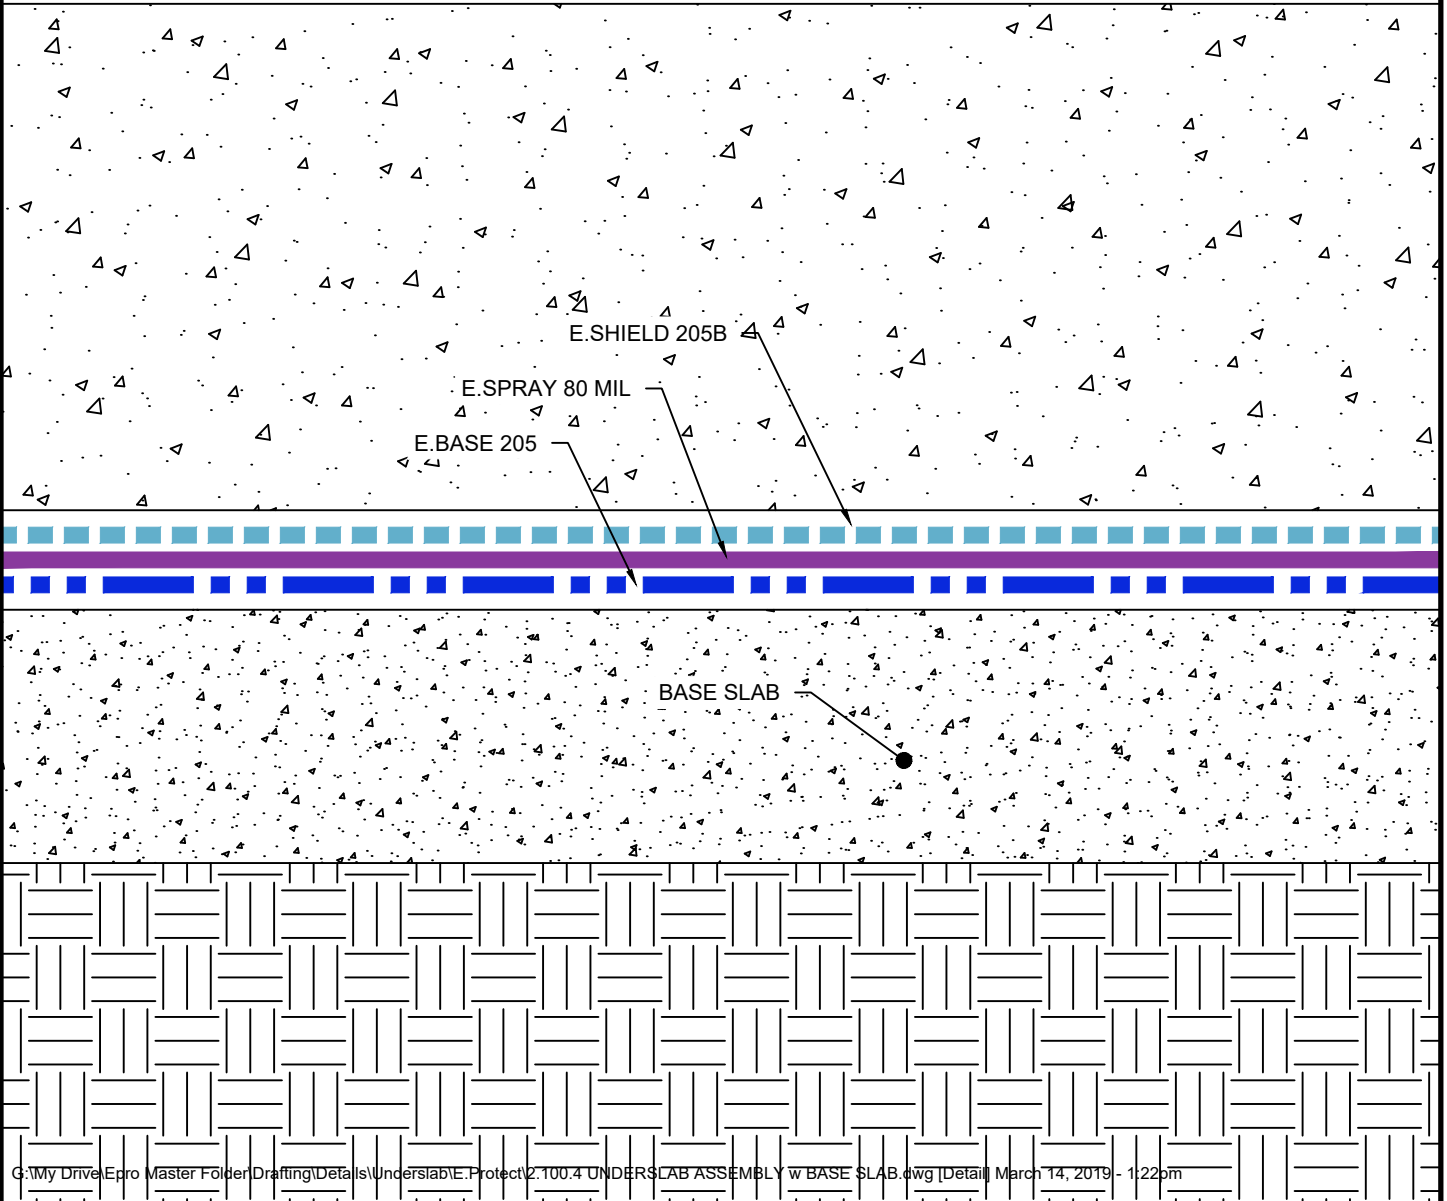

E.PROTECT UNDERSLAB ASSEMBLY w/BASE SLAB

w/E.BASE 205 - GEOCOMPOSITE BASE SHEET - 18 MIL
 w/E.SPRAY - POLYMER MODIFIED ASPHALT - 80 MIL
 w/E.SHIELD 205B - GEOCOMPOSITE BENTONITE SHEET - 80 MIL
 TOTAL SYSTEM THICKNESS - 178 MIL



UNDERSLAB ASSEMBLY w/BASE SLAB

	SYSTEM NAME	DRAWING NUMBER	
	E.PROTECT	2.100.4	
	DRAFTER	DATE	
	TSH	03/14/19	

AS A SUPPLIER OF FINISHED PRODUCTS ONLY, EPRO SERVICES, INC. DOES NOT ASSUME RESPONSIBILITY FOR ERRORS IN DESIGN, ENGINEERING OR DIMENSIONS. THE PROJECT TEAM MUST VERIFY ALL DIMENSIONS AND SUITABILITY OF DETAILS. THE PRODUCTS LISTED ARE TRADEMARKS OF EPRO SERVICES, INC.

NTS

PAGE 1 OF 1