


E.PROTECT WALL ASSEMBLY

w/E.SPRAY - POLYMER MODIFIED ASPHALT - 80 MIL
w/E.SHIELD 115 - POLYOLEFIN SHEET - 15 MIL
TOTAL SYSTEM THICKNESS - 95 MIL



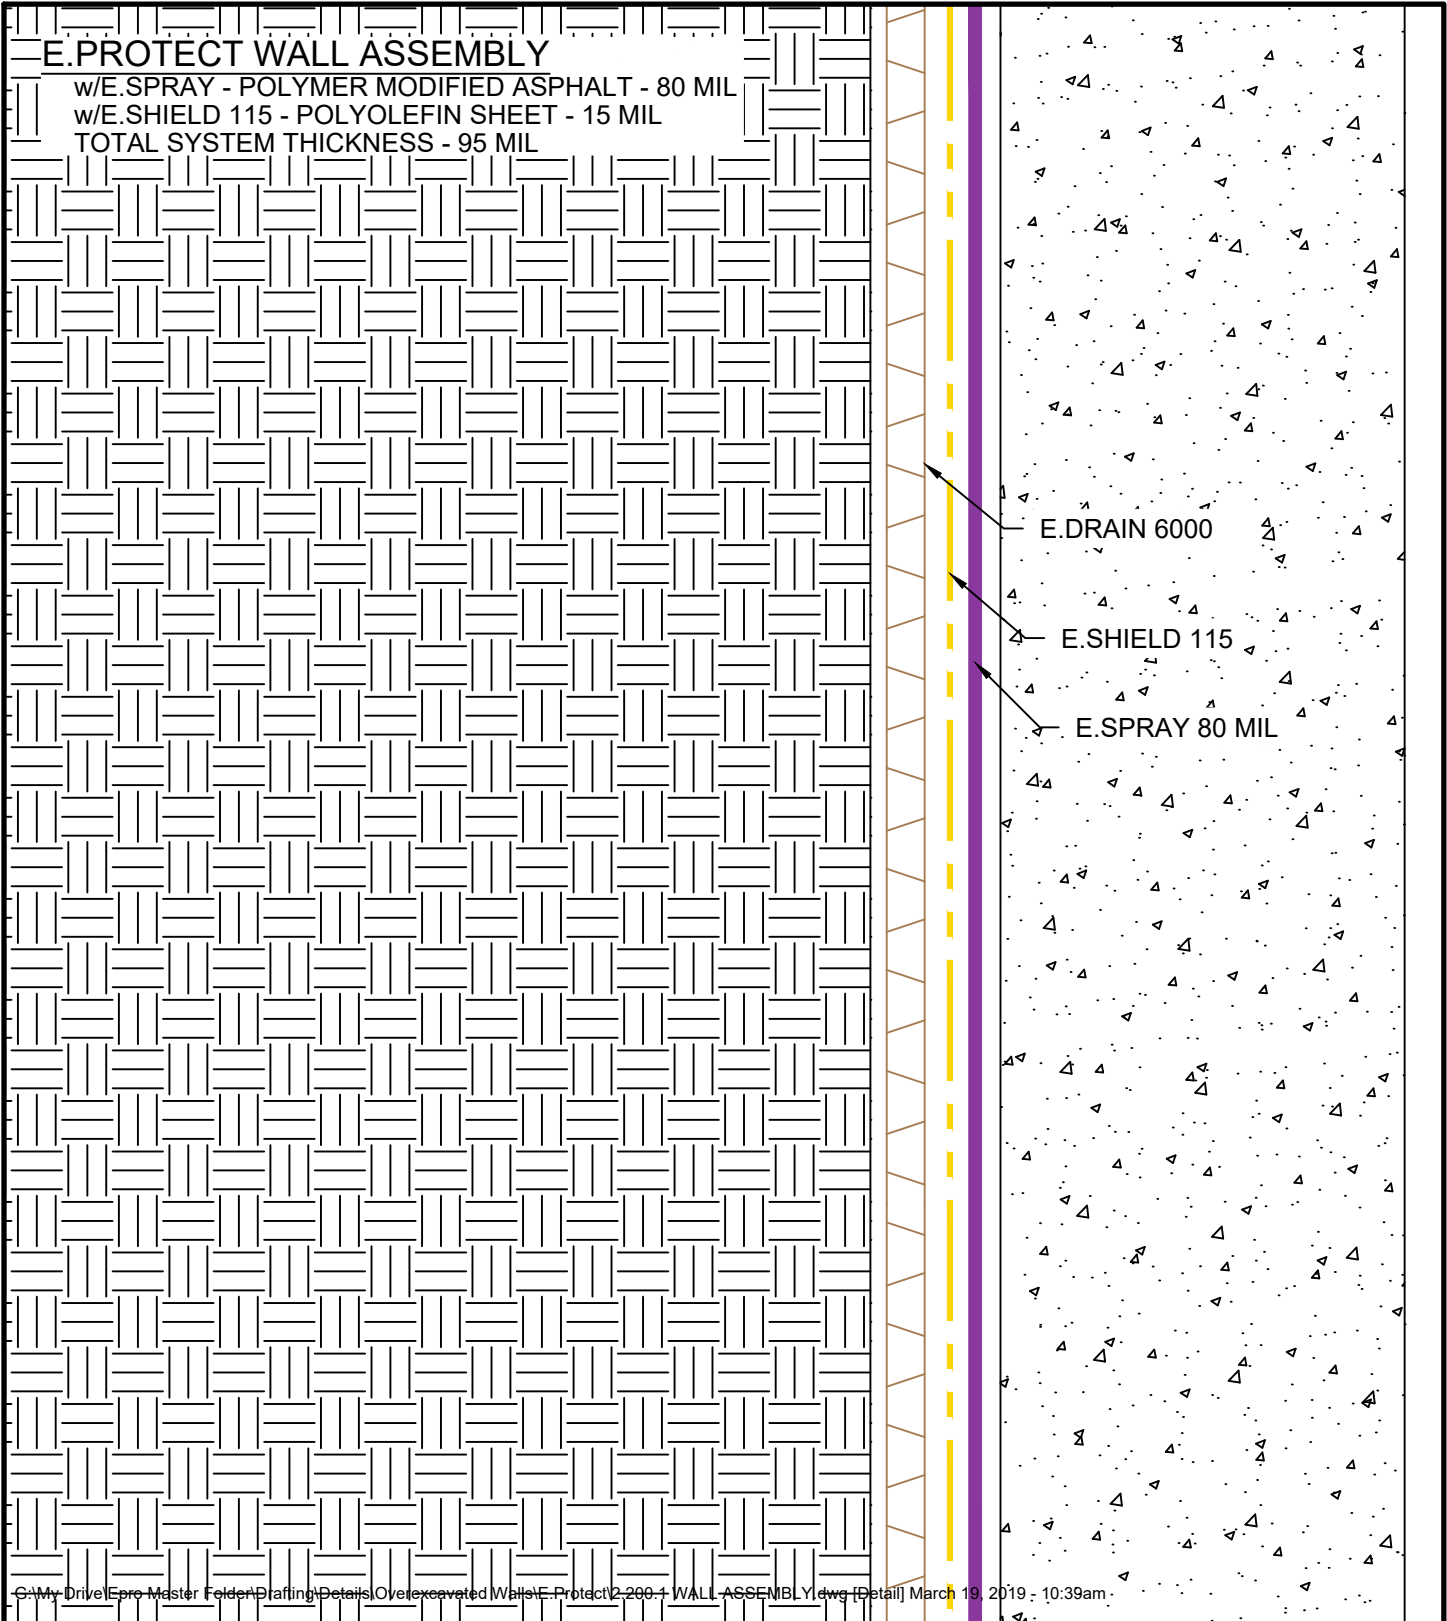

E.DRAIN 6000

E.SHIELD 115

E.SPRAY 80 MIL

C:\My Drive\Epro Master Folder\Drafting\Details\Overexcavated Walls\E-Protect\2.200.1 WALL ASSEMBLY.dwg [Detail] March 19, 2019 - 10:39am

WALL ASSEMBLY

	SYSTEM NAME	DRAWING NUMBER	
	E.PROTECT	2.200.1	
	DRAFTER	DATE	
	TSH	03/19/19	

AS A SUPPLIER OF FINISHED PRODUCTS ONLY, EPRO SERVICES, INC. DOES NOT ASSUME RESPONSIBILITY FOR ERRORS IN DESIGN, ENGINEERING OR DIMENSIONS. THE PROJECT TEAM MUST VERIFY ALL DIMENSIONS AND SUITABILITY OF DETAILS. THE PRODUCTS LISTED ARE TRADEMARKS OF EPRO SERVICES, INC.

NTS

PAGE 1 OF 1