


E.PROTECT SHORING ASSEMBLY

w/E.SHIELD 205B - GEOCOMPOSITE BENTONITE - 80 MIL
 w/E.SPRAY - POLYMER MODIFIED ASPHALT - 80 MIL
 w/E.BASE 205 - GEOCOMPOSITE BASE SHEET - 18 MIL
 TOTAL SYSTEM THICKNESS - 178 MIL

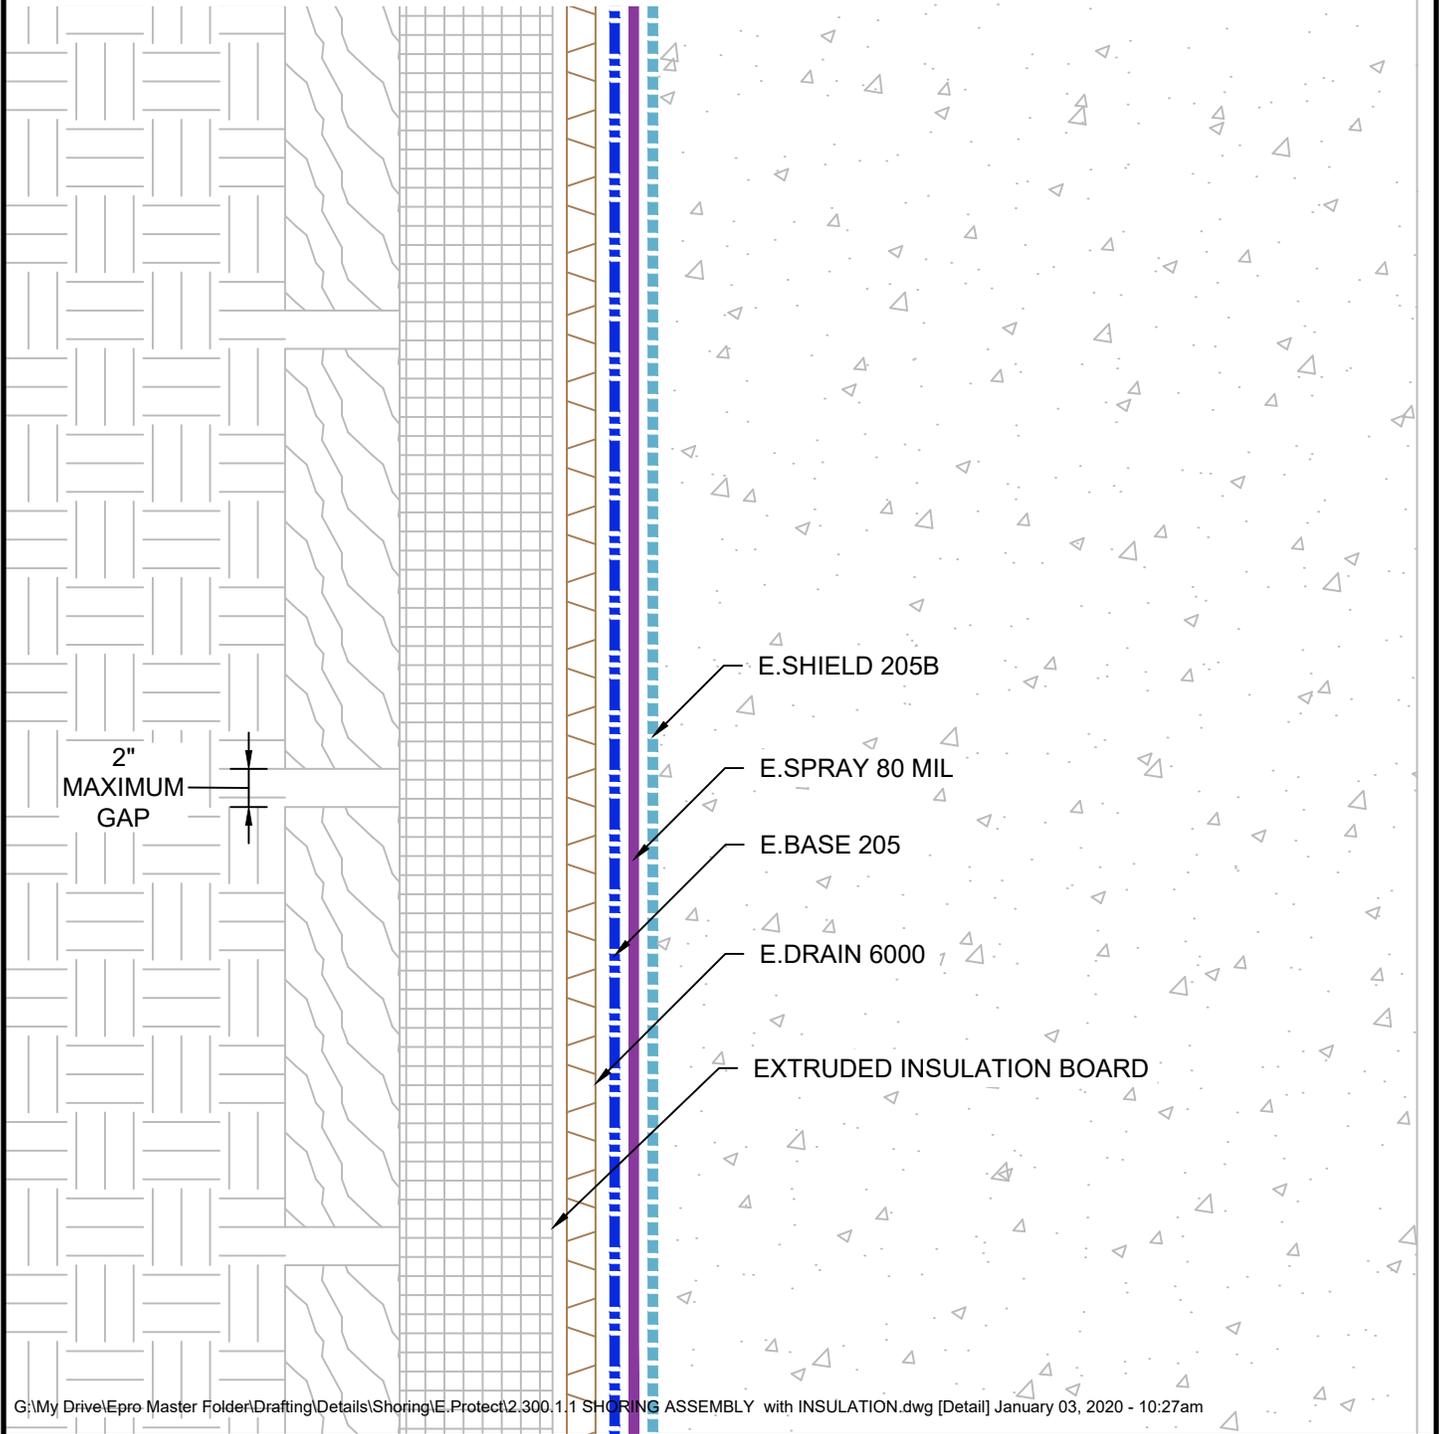

SHORING ASSEMBLY with INSULATION

	SYSTEM NAME	DRAWING NUMBER	
	E.PROTECT	2.300.1.1	
	DRAFTER	DATE	
	RJT	01/02/2020	

AS A SUPPLIER OF FINISHED RPRODUCTS ONLY, EPRO SERVICES, INC. DOES NOT ASSUME RESPONSIBILITY FOR ERRORS IN DESIGN, ENGINEERING OR DIMENSIONS. THE PROJECT TEAM MUST VERIFY ALL DIMENSIONS AND SUITABILITY OF DETAILS. THE PRODUCTS LISTED ARE TRADEMARKS OF EPRO SERVICES, INC.

NTS

PAGE 1 OF 1