


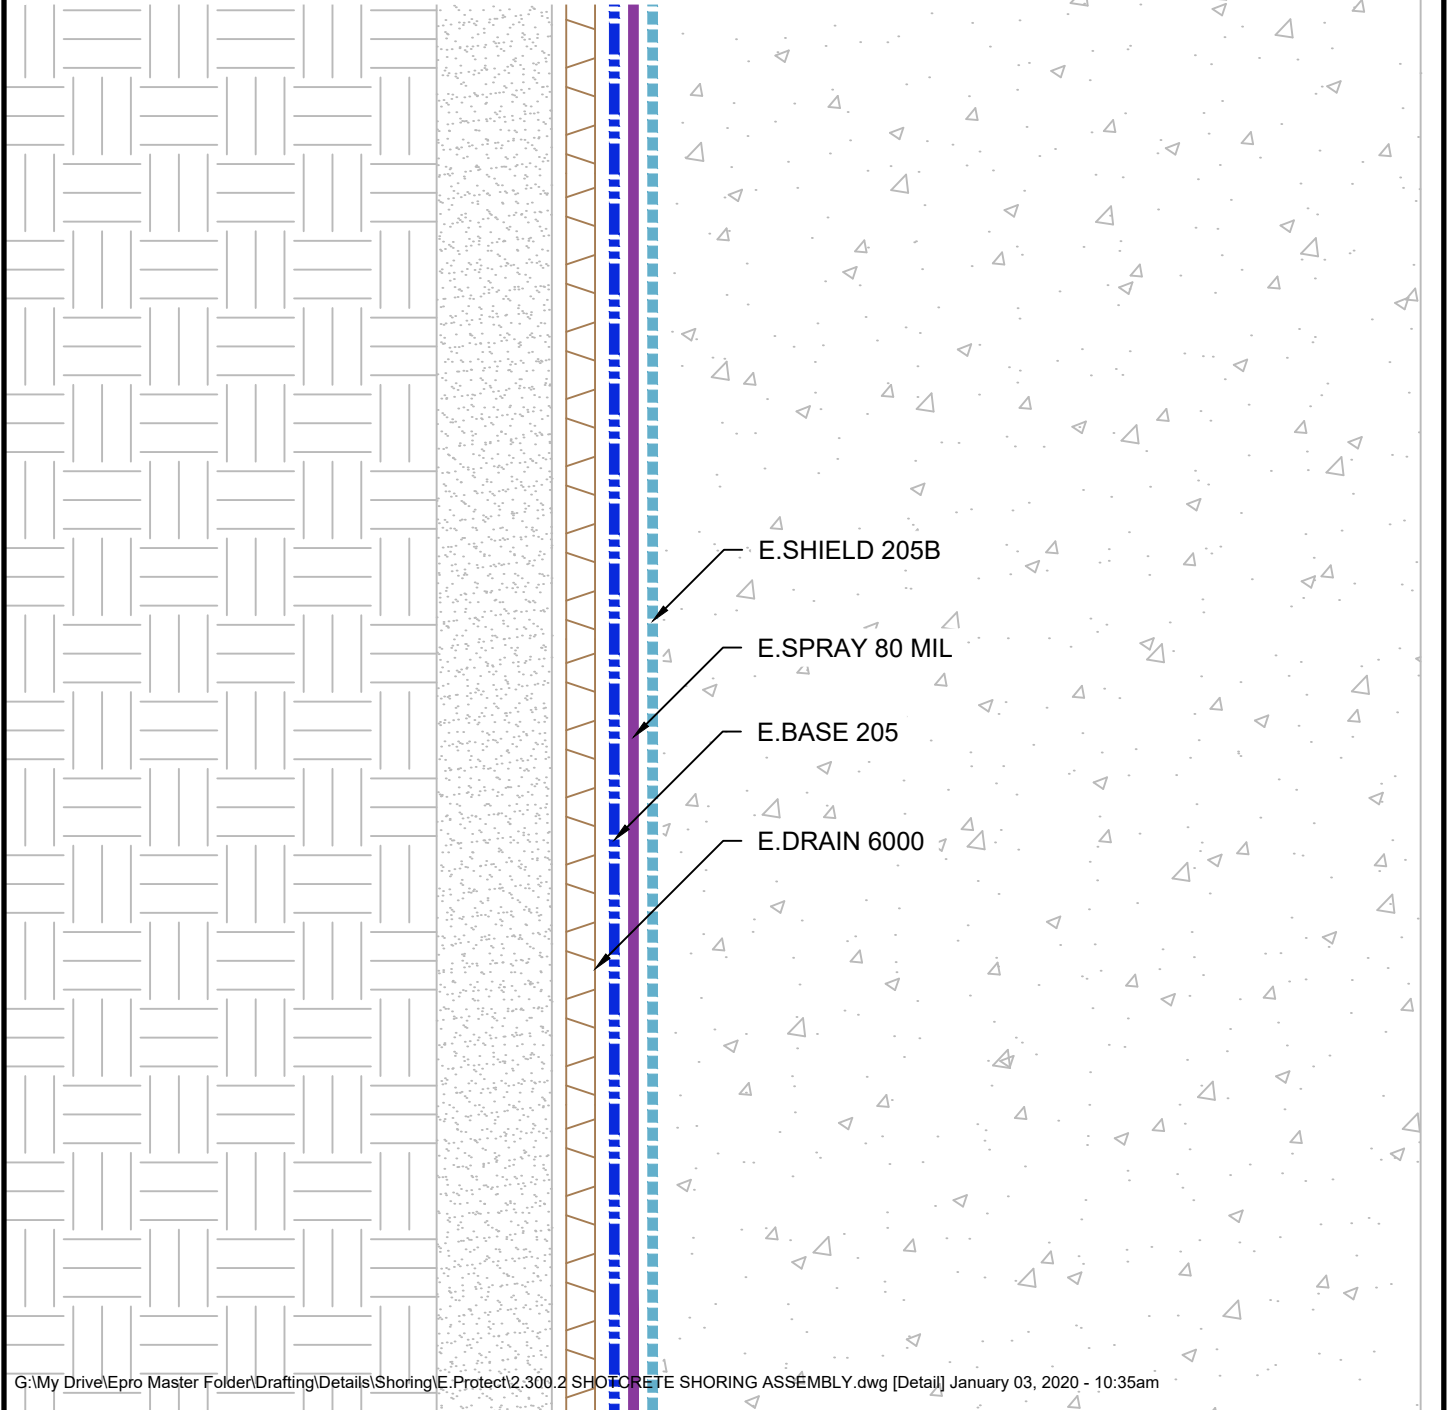

E.PROTECT SHOTCRETE SHORING ASSEMBLY
 w/E.SHIELD 205B - GEOCOMPOSITE BENTONITE - 80 MIL
 w/E.SPRAY - POLYMER MODIFIED ASPHALT - 80 MIL
 w/E.BASE 205 - GEOCOMPOSITE BASE SHEET - 18 MIL
 TOTAL SYSTEM THICKNESS - 178 MIL



G:\My Drive\Epro Master Folder\Drafting\Details\Shoring\E.Protect\2.300.2 SHOTCRETE SHORING ASSEMBLY.dwg [Detail] January 03, 2020 - 10:35am

SHOTCRETE SHORING ASSEMBLY

	SYSTEM NAME	DRAWING NUMBER	
	E.PROTECT	2.300.2	
	DRAFTER	DATE	
	RJT	01/02/2020	

AS A SUPPLIER OF FINISHED PRODUCTS ONLY, EPRO SERVICES, INC. DOES NOT ASSUME RESPONSIBILITY FOR ERRORS IN DESIGN, ENGINEERING OR DIMENSIONS. THE PROJECT TEAM MUST VERIFY ALL DIMENSIONS AND SUITABILITY OF DETAILS. THE PRODUCTS LISTED ARE TRADEMARKS OF EPRO SERVICES, INC.

NTS

PAGE 1 OF 1