




E.PROTECT DECK ASSEMBLY

w/E.SPRAY - POLYMER MODIFIED ASPHALT - 60 MIL
 w/E.POLY - POLYESTER FABRIC
 w/E.SPRAY - POLYMER MODIFIED ASPHALT - 60 MIL
 w/E.SHIELD 115 - POLYOLEFIN SHEET - 15 MIL
 TOTAL SYSTEM THICKNESS - 135MIL

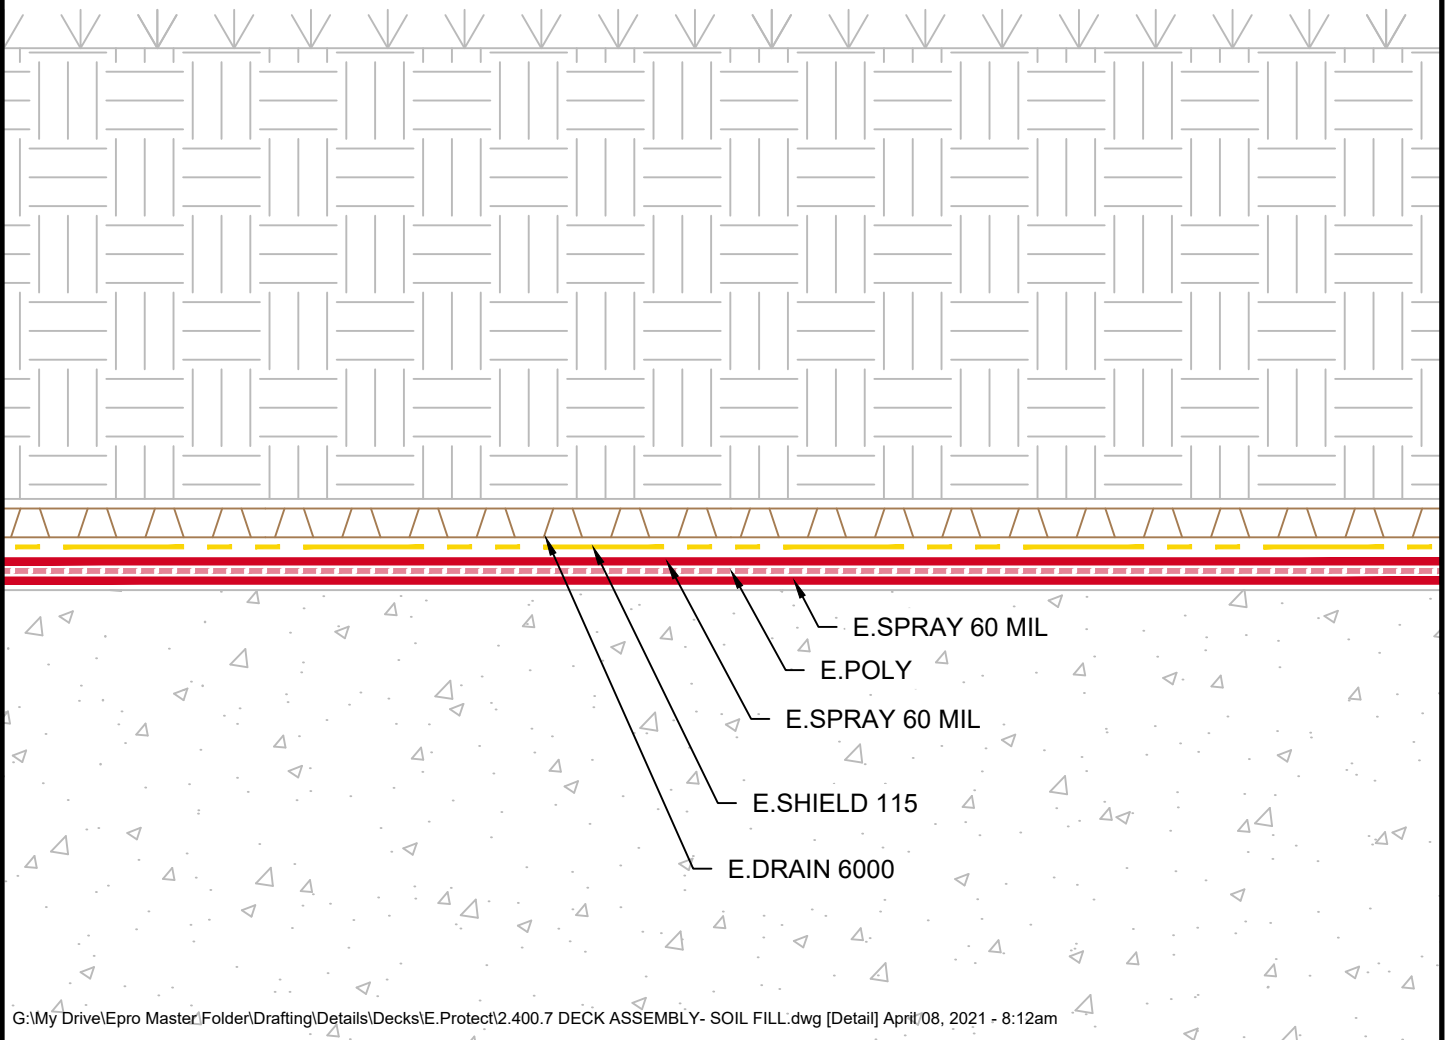

G:\My Drive\Epro Master\Folder\Drafting\Details\Decks\E.Protect\2.400.7 DECK ASSEMBLY- SOIL FILL.dwg [Detail] April'08, 2021 - 8:12am

DECK ASSEMBLY - SOIL FILL

	SYSTEM NAME	DRAWING NUMBER	
	E.PROTECT	2.400.7	
	DRAFTER	DATE	
	RJT	07/08/2021	

AS A SUPPLIER OF FINISHED RPRODUCTS ONLY, EPRO SERVICES, INC. DOES NOT ASSUME RESPONSIBILITY FOR ERRORS IN DESIGN, ENGINEERING OR DIMENSIONS. THE PROJECT TEAM MUST VERIFY ALL DIMENSIONS AND SUITABILITY OF DETAILS. THE PRODUCTS LISTED ARE TRADEMARKS OF EPRO SERVICES, INC.

NTS

PAGE 1 OF 1