


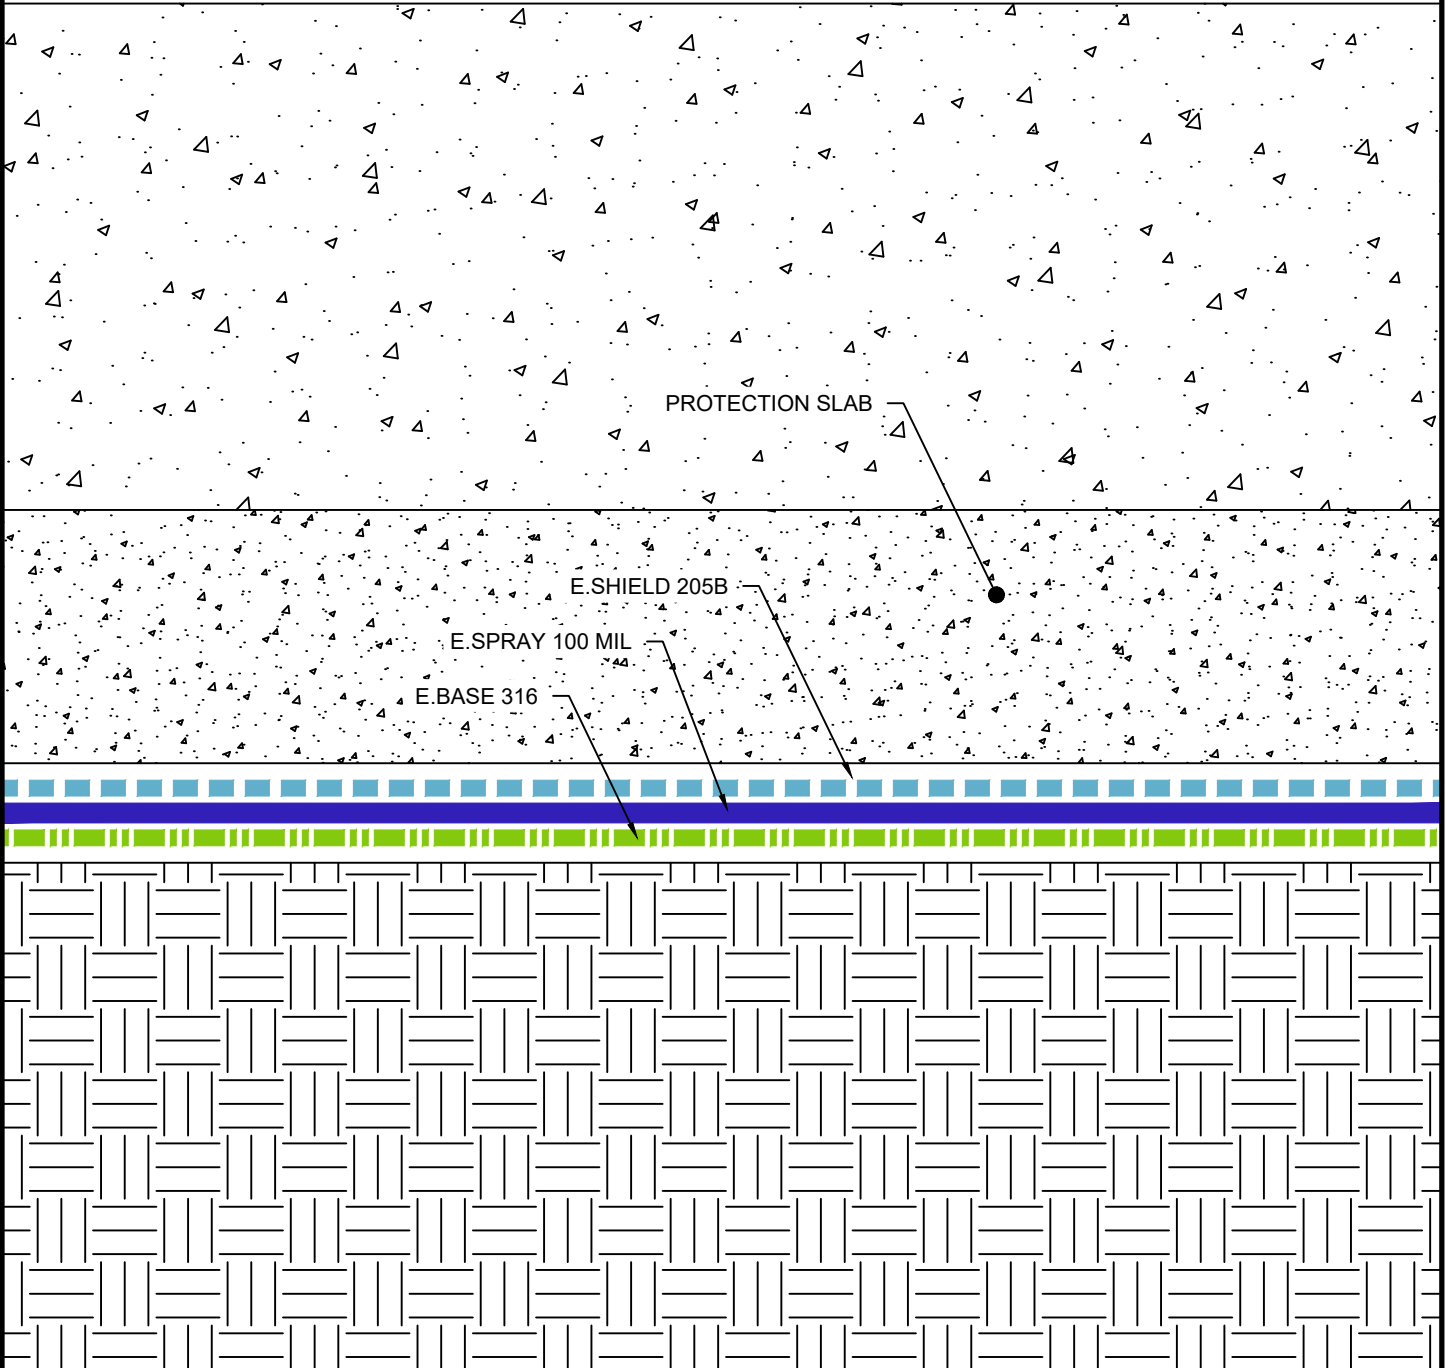

E.PROTECT+ UNDERSLAB ASSEMBLY w/PROTECTION SLAB

w/E.BASE 316 - THERMOPLASTIC MEMBRANE - 16 MIL
w/E.SPRAY - POLYMER MODIFIED ASPHALT - 100 MIL
w/E.SHIELD 205B - GEOCOMPOSITE BENTONITE SHEET - 80 MIL
TOTAL SYSTEM THICKNESS - 196 MIL



G:\My Drive\Epro Master Folder\Drafting\Details\Underslab\E.Protect+3.100.2 UNDERSLAB ASSEMBLY w PROTECTION SLAB.dwg [Detail] May 06, 2019 - 9:27am

UNDERSLAB ASSEMBLY w/PROTECTION SLAB

	SYSTEM NAME	DRAWING NUMBER	
	E.PROTECT+	3.100.2	
	DRAFTER	DATE	
	TSH	05/06/19	

AS A SUPPLIER OF FINISHED RPRODUCTS ONLY, EPRO SERVICES, INC. DOES NOT ASSUME RESPONSIBILITY FOR ERRORS IN DESIGN, ENGINEERING OR DIMENSIONS. THE PROJECT TEAM MUST VERIFY ALL DIMENSIONS AND SUITABILITY OF DETAILS. THE PRODUCTS LISTED ARE TRADEMARKS OF EPRO SERVICES, INC.

NTS

PAGE 1 OF 1