


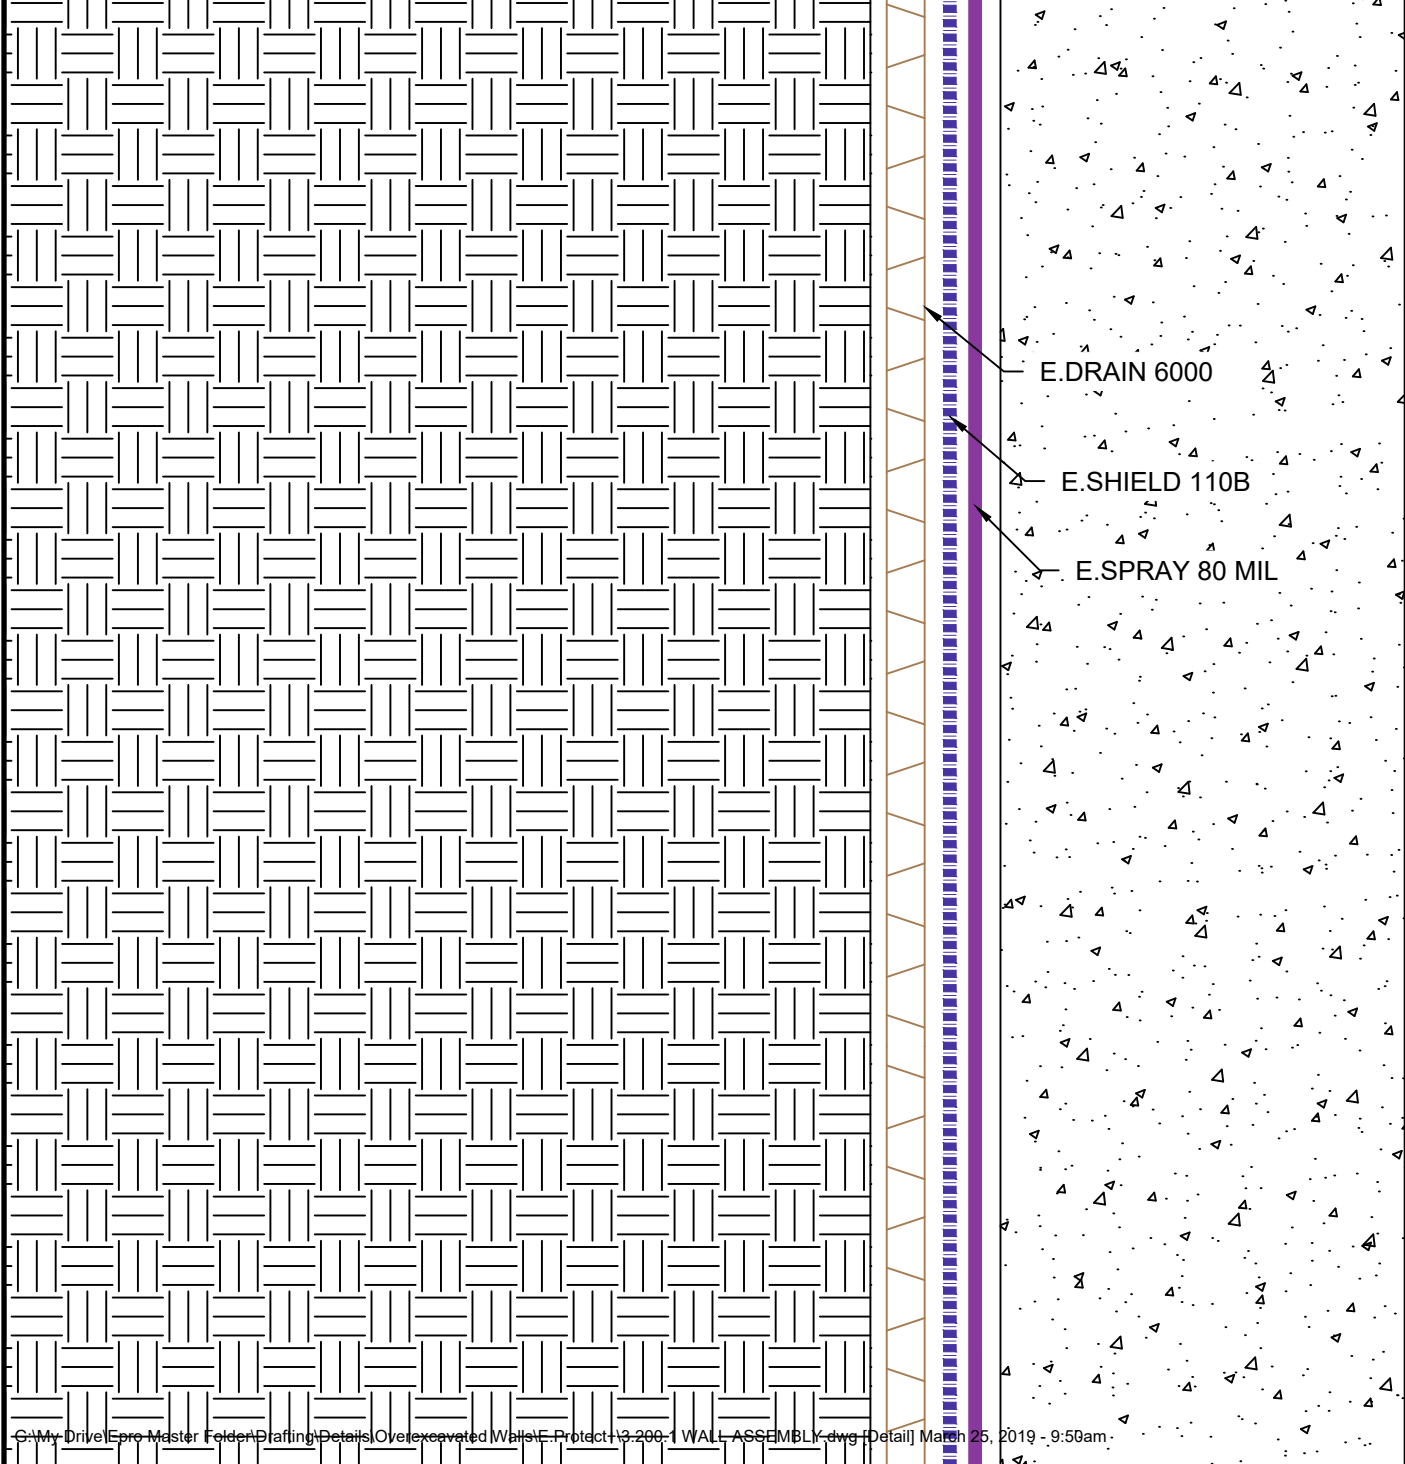

E.PROTECT+ WALL ASSEMBLY

w/E.SPRAY - POLYMER MODIFIED ASPHALT - 80 MIL
w/E.SHIELD 110B - GEOCOMPOSITE BENTONITE SHEET - 80 MIL
TOTAL SYSTEM THICKNESS - 160 MIL



C:\My Drive\Epro Master Folder\Drafting\Details\Overexcavated Walls\E.Protect+3.200.1 WALL ASSEMBLY.dwg [Detail] March 25, 2019 - 9:50am

WALL ASSEMBLY

	SYSTEM NAME	DRAWING NUMBER	
	E.PROTECT+	3.200.1	
	DRAFTER	DATE	
	TSH	03/25/19	

AS A SUPPLIER OF FINISHED PRODUCTS ONLY, EPRO SERVICES, INC. DOES NOT ASSUME RESPONSIBILITY FOR ERRORS IN DESIGN, ENGINEERING OR DIMENSIONS. THE PROJECT TEAM MUST VERIFY ALL DIMENSIONS AND SUITABILITY OF DETAILS. THE PRODUCTS LISTED ARE TRADEMARKS OF EPRO SERVICES, INC.

NTS

PAGE 1 OF 1