


PROTECTION SLAB
(MIN. THICKNESS 4")



PRETAK
w/PSA FACING
CONCRETE POUR

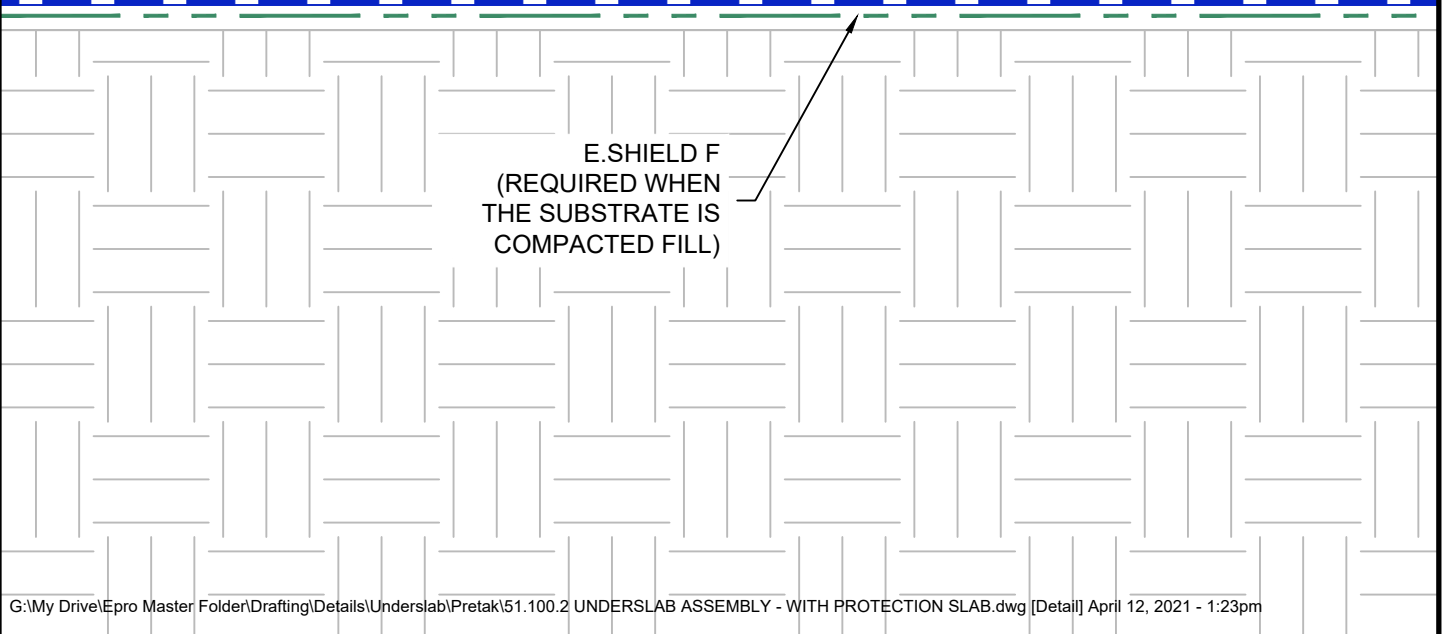

E.SHIELD F
(REQUIRED WHEN
THE SUBSTRATE IS
COMPACTED FILL)

G:\My Drive\Epro Master Folder\Drafting\Details\Underslab\Pretak\51.100.2 UNDERSLAB ASSEMBLY - WITH PROTECTION SLAB.dwg [Detail] April 12, 2021 - 1:23pm

UNDERSLAB ASSEMBLY - WITH PROTECTION SLAB

	SYSTEM NAME	DRAWING NUMBER	
	PRETAK	51.100.2	
	DRAFTER	DATE	
	RJT	3/01/2021	

AS A SUPPLIER OF FINISHED PRODUCTS ONLY, EPRO SERVICES, INC. DOES NOT ASSUME RESPONSIBILITY FOR ERRORS IN DESIGN, ENGINEERING OR DIMENSIONS. THE PROJECT TEAM MUST VERIFY ALL DIMENSIONS AND SUITABILITY OF DETAILS. THE PRODUCTS LISTED ARE TRADEMARKS OF EPRO SERVICES, INC.

NTS

PAGE 1 OF 1