



PRETAK
w/PSA FACING
CONCRETE POUR

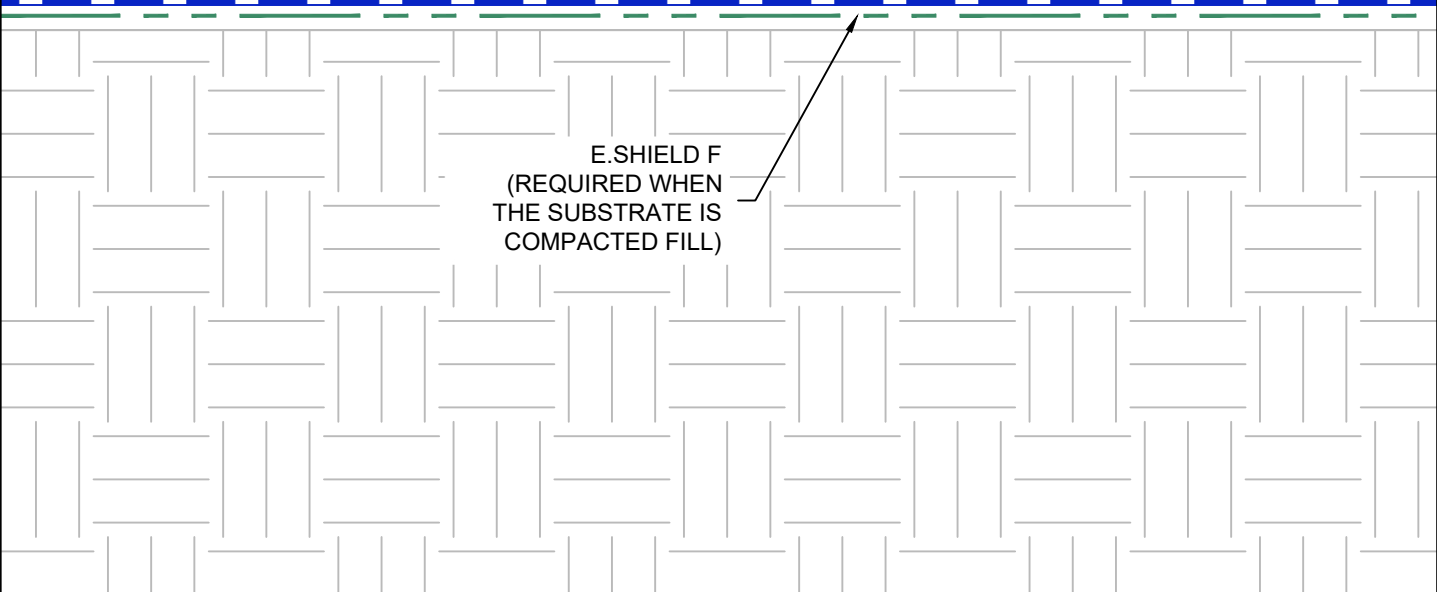

E. SHIELD F
(REQUIRED WHEN
THE SUBSTRATE IS
COMPACTED FILL)

G:\My Drive\Epro Master Folder\Drafting\Details\Underslab\Pretak HW\52.100.1 UNDERSLAB ASSEMBLY.dwg [Detail] November 20, 2020 - 3:22pm

UNDERSLAB ASSEMBLY

	SYSTEM NAME	DRAWING NUMBER	PRETAK HW
	PRETAK HW	52.100.1	
	DRAFTER	DATE	
	RJT	11/11/2020	

AS A SUPPLIER OF FINISHED PRODUCTS ONLY, EPRO SERVICES, INC. DOES NOT ASSUME RESPONSIBILITY FOR ERRORS IN DESIGN, ENGINEERING OR DIMENSIONS. THE PROJECT TEAM MUST VERIFY ALL DIMENSIONS AND SUITABILITY OF DETAILS. THE PRODUCTS LISTED ARE TRADEMARKS OF EPRO SERVICES, INC.

NTS

PAGE 1 OF 1